


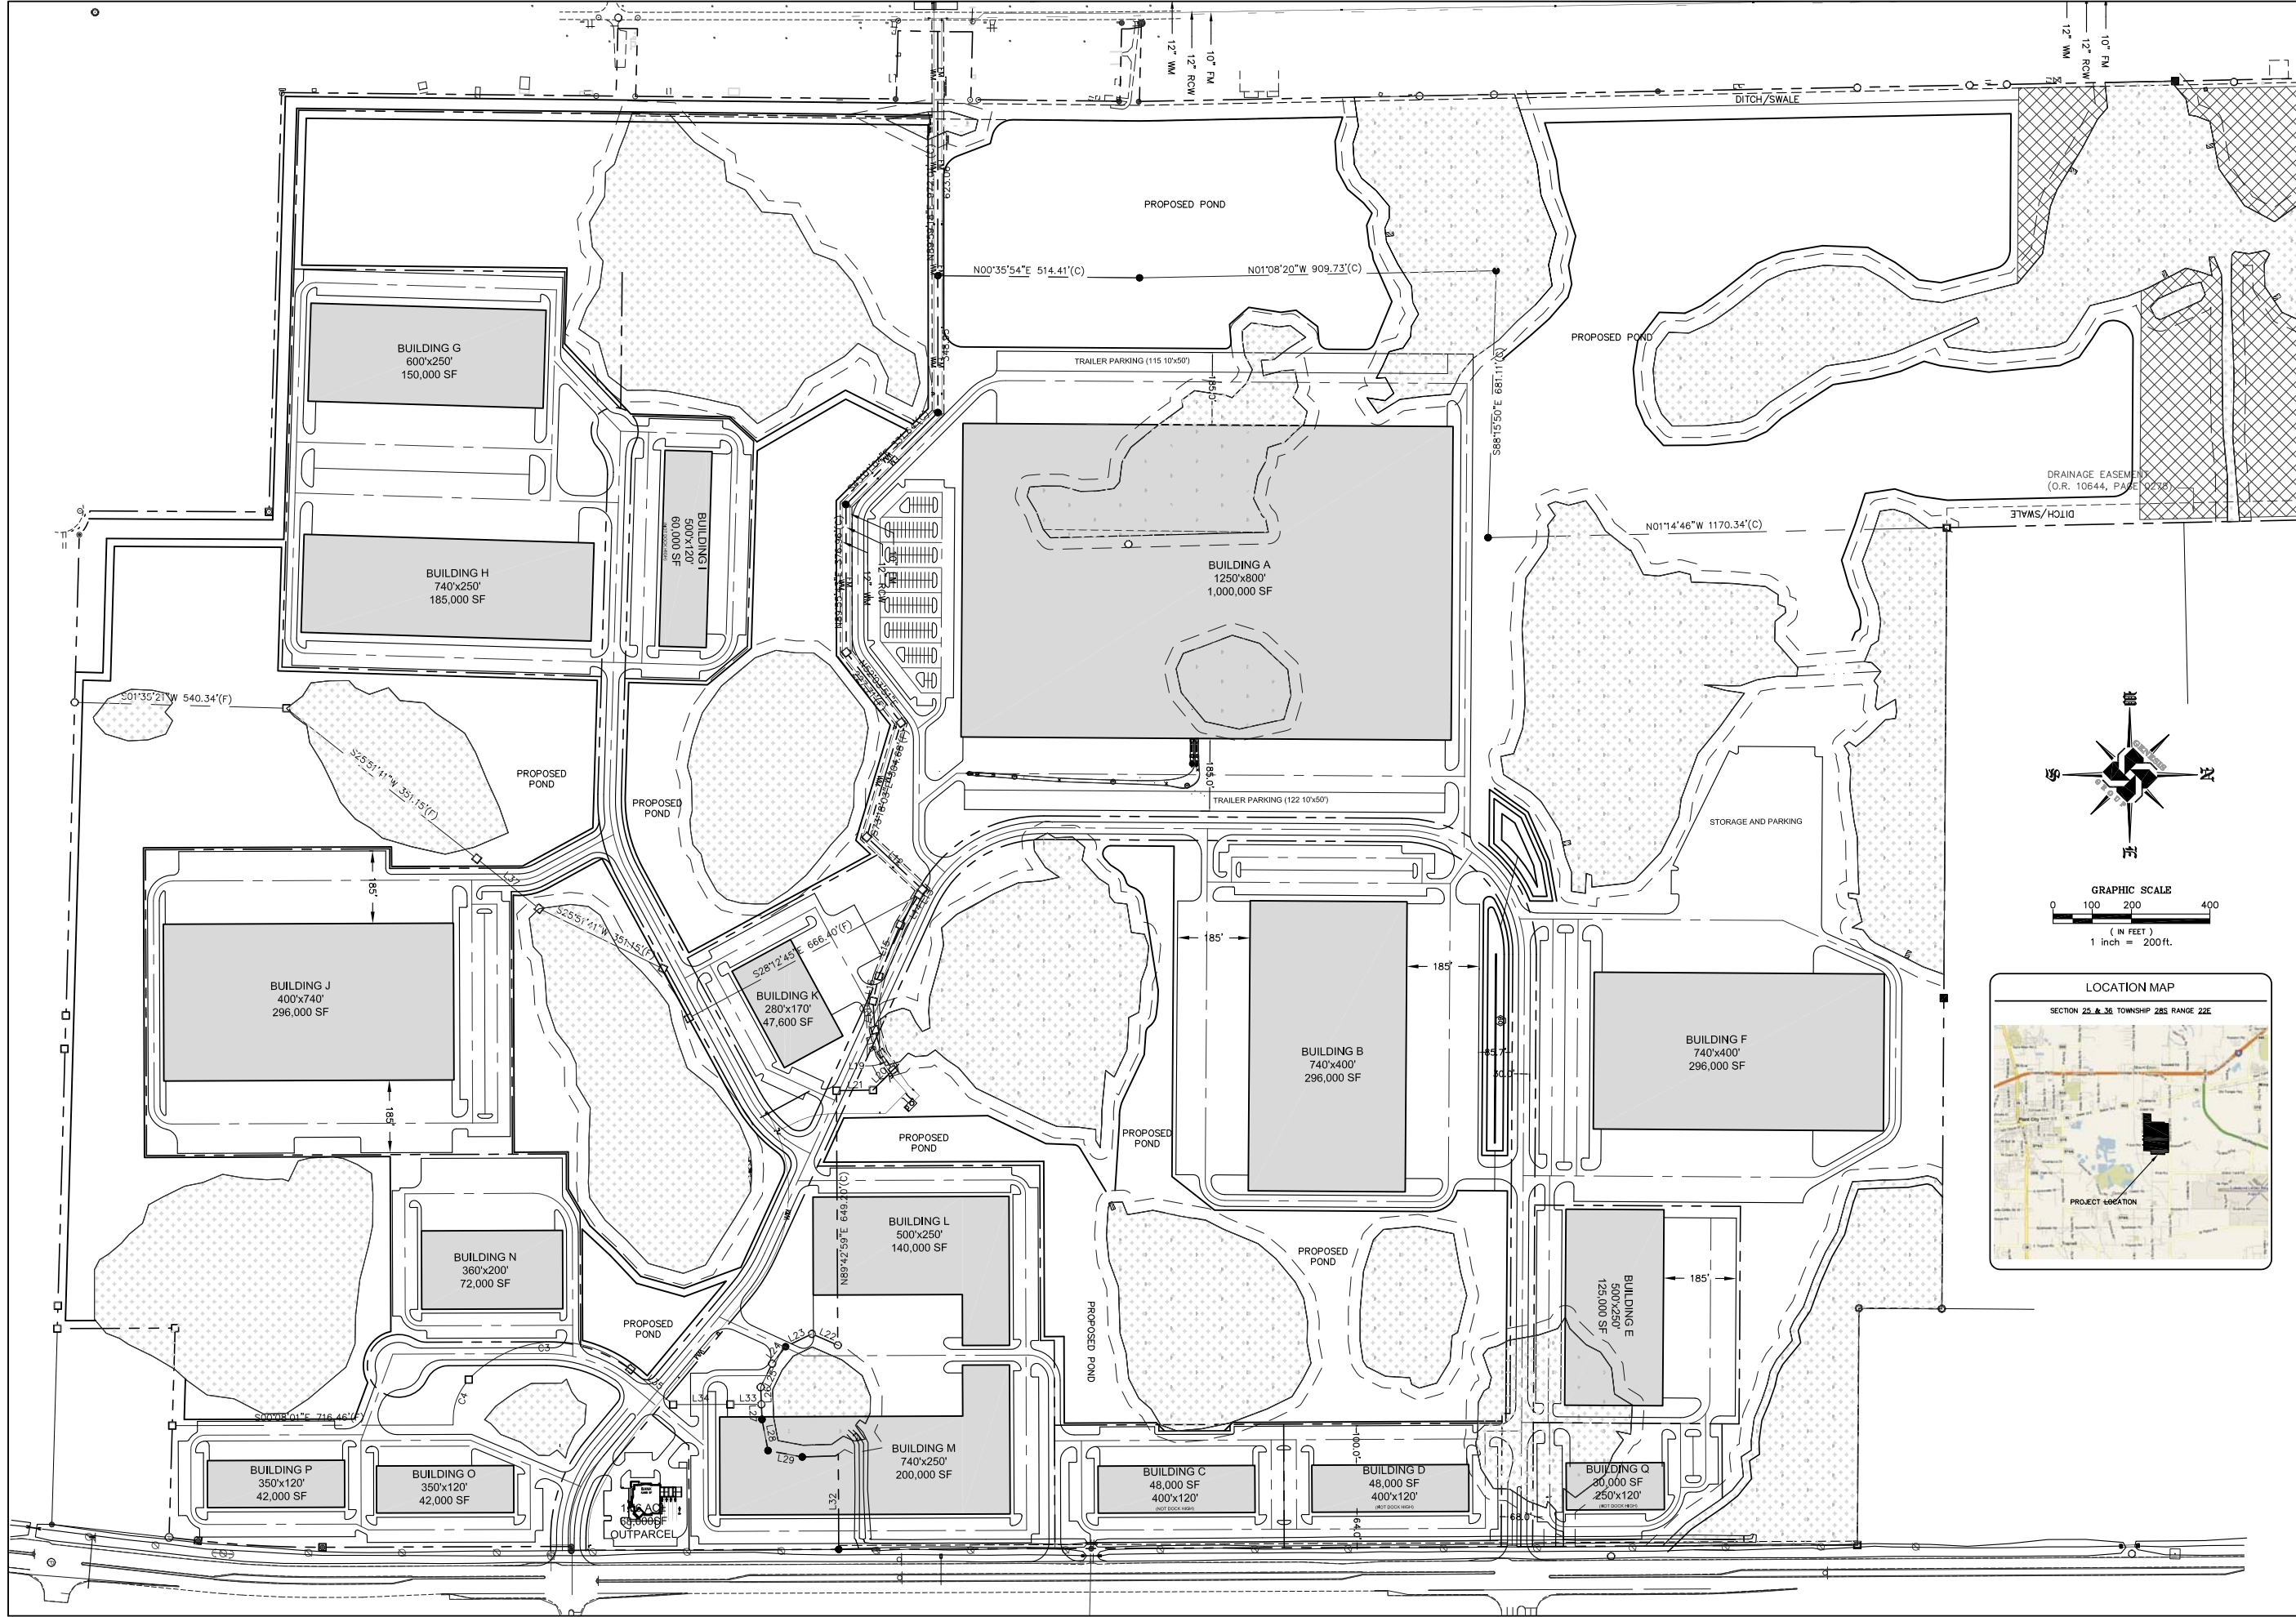

CONCEPTUAL SITE PLAN		COUNTY LINE FARMS - INDUSTRIAL	
SHEET TITLE	PROJECT NAME	SHEET NUMBER	1
SEAL		PROJECT NUMBER 3905-001	
NO. DATE DESCRIPTION		DESIGNED BY:	REVISIONS
		DRAWN BY:	CHECKED BY:
		SCALE:	AS SHOWN
		PRINT DATE:	
GENESIS GROUP FROM VISION TO REALITY 3910 US HIGHWAY 301 NORTH, SUITE 140, TAMPA, FL 33619 Phone: 813.550.0000 Fax: 813.550.0000 www.genesisgroup.com FL LC 00009860 FL LB 00008516 FL LC 28000202		PREPARED FOR:	