


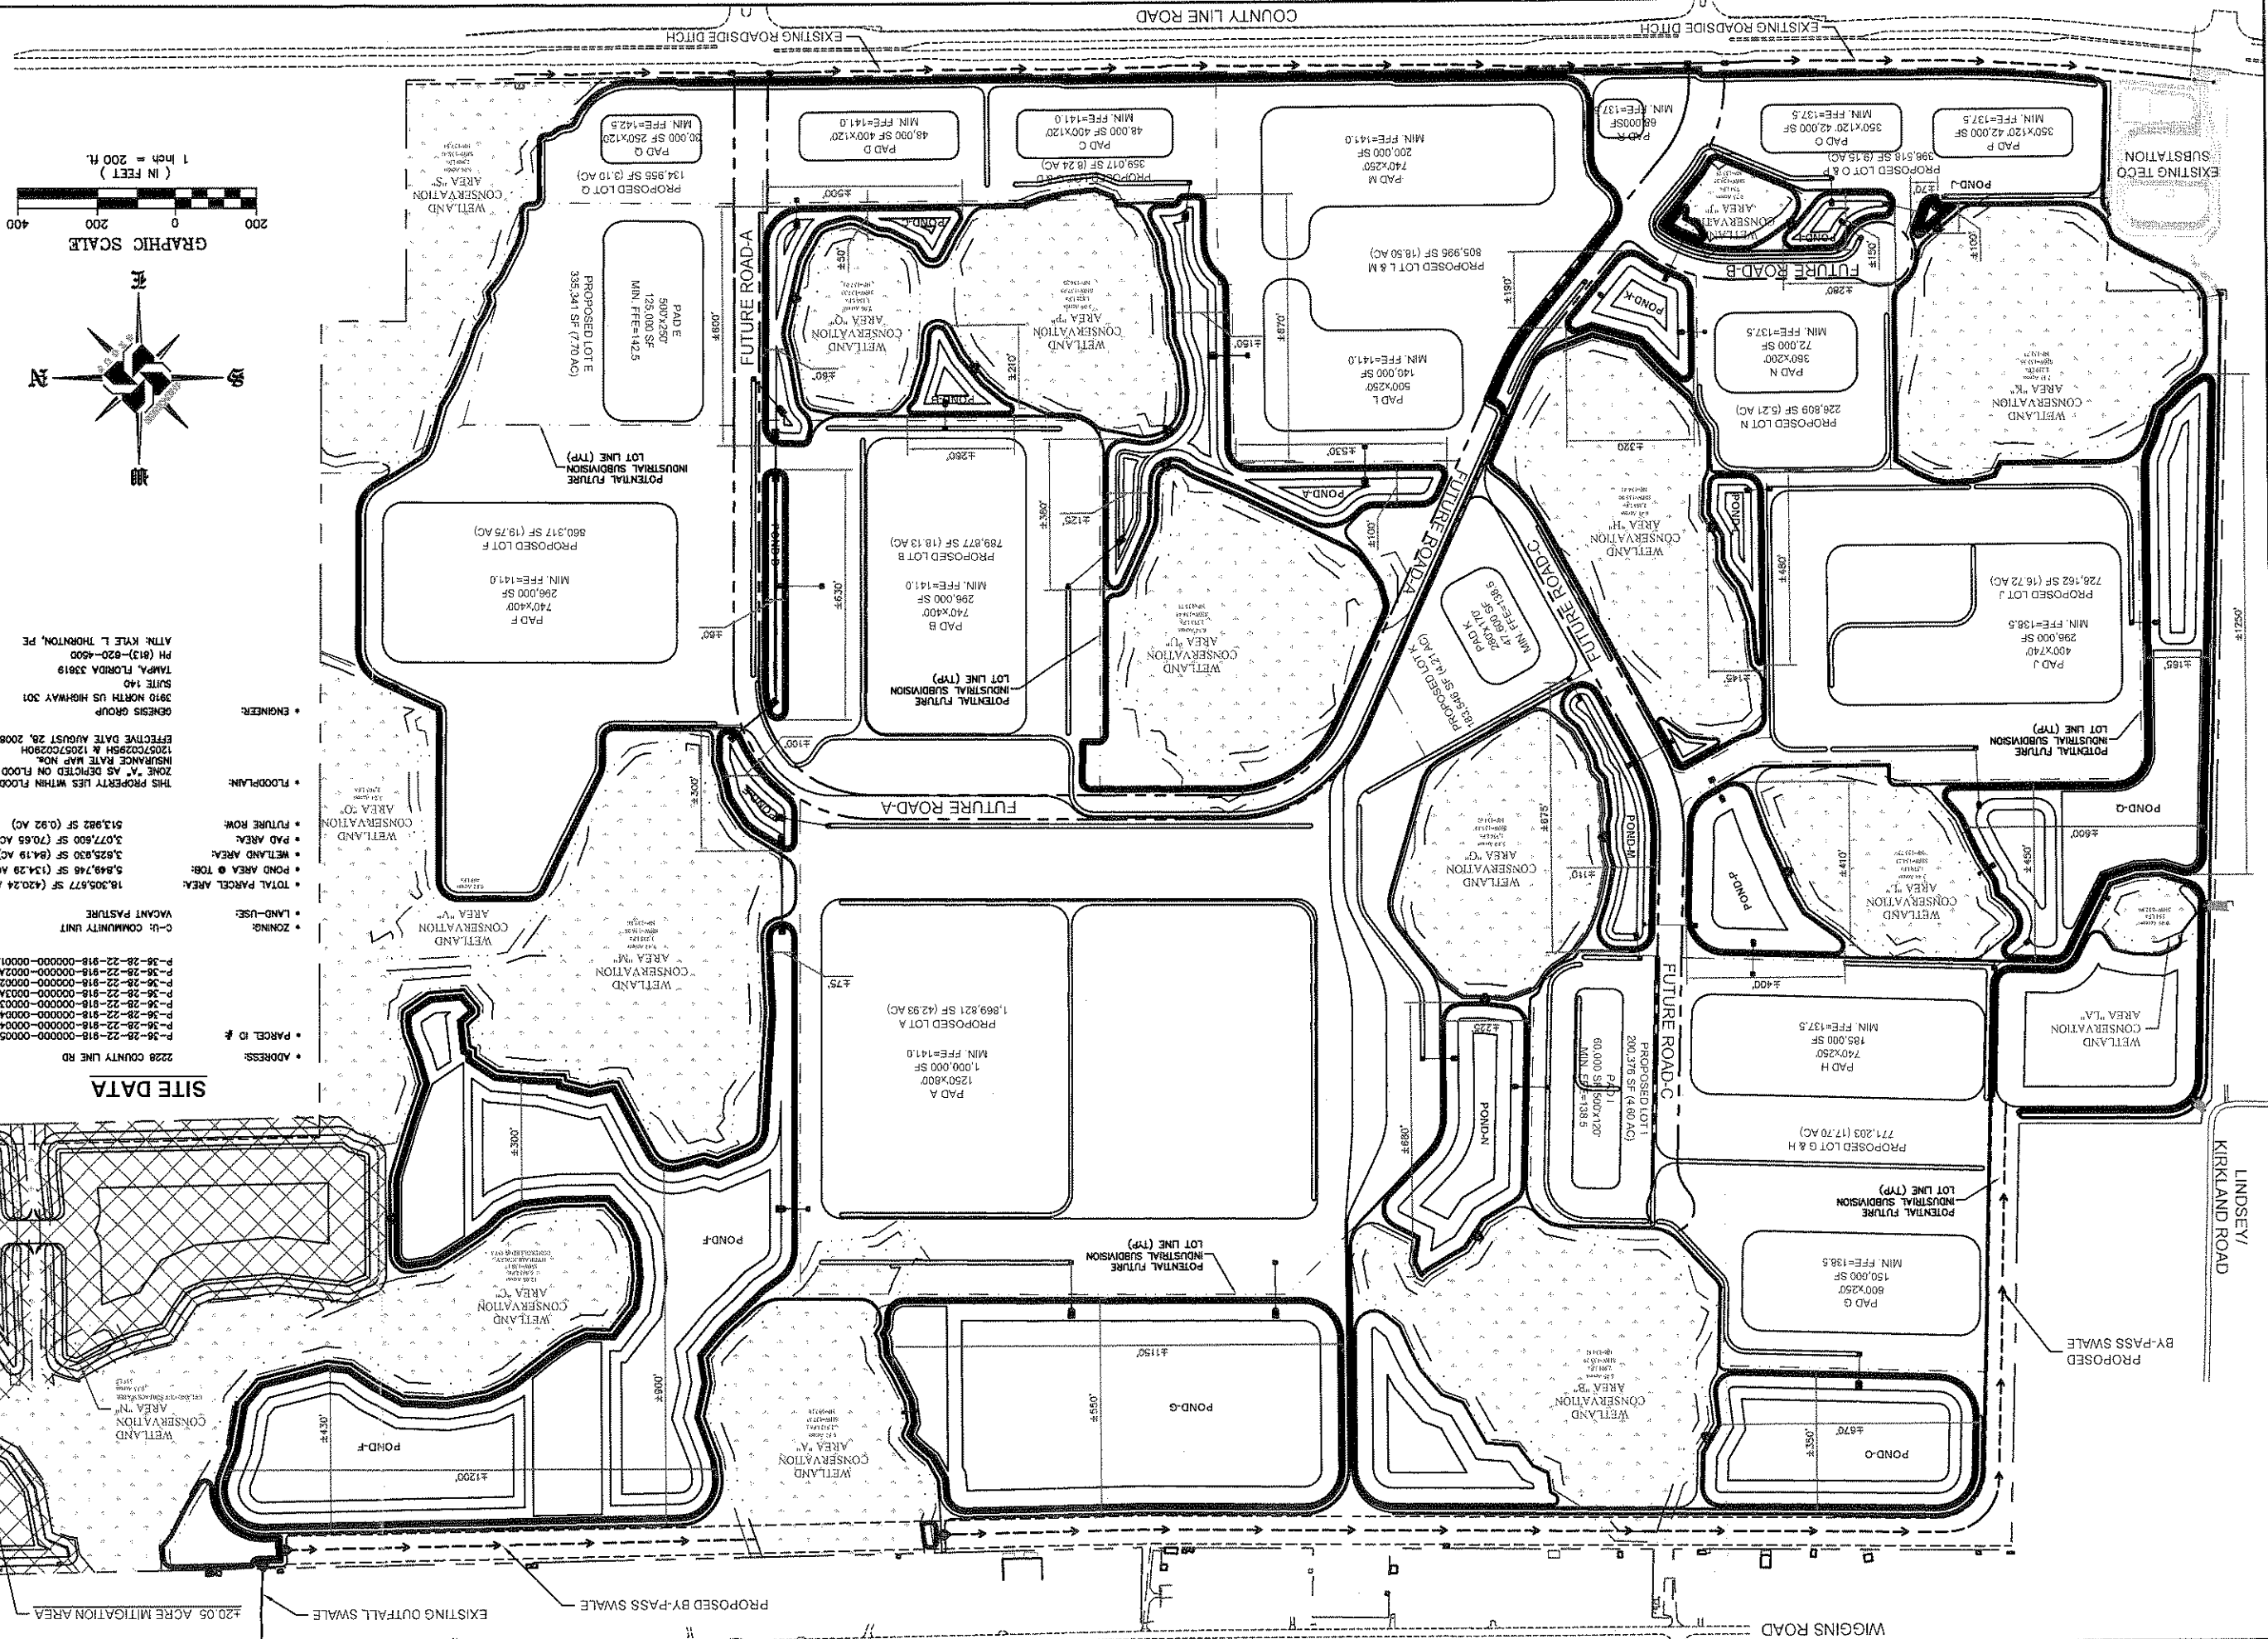

REFER TO SHEET C-05 FOR CONTINUATION

REVISIONS			
NO.	DATE	DESCRIPTION	
2	03/02/11	REMOVED PER SPINNAID COMMENTS (2ND RE-START/11)	
1	10/20/10	REMOVED PER SPINNAID COMMENTS (1ST RE-START/10)	

DESIGNED BY:	MAJS	CHECKED BY:	KLT	PROJECT NUMBER	5488-009
DRAWN BY:	MAJS	SCALE	AS SHOWN	PRINT DATE	

COUNTY LINE FARMS



GENESIS GROUP
FROM VISION TO REALITY

33910 US HIGHWAY 301 NORTH, SUITE 140, TAMPA, FL 33611
Phone 8 36204450 Fax 813 870 41980 www.GenesisGroup.com
FL CA 0000660 FL NJ 0006510 FL LC 20000202

PREPARED FOR

**MASTER
SITE & GRADING PLAN
COUNTY LINE FARMS -
MASTER STORMWATER**

C-04