
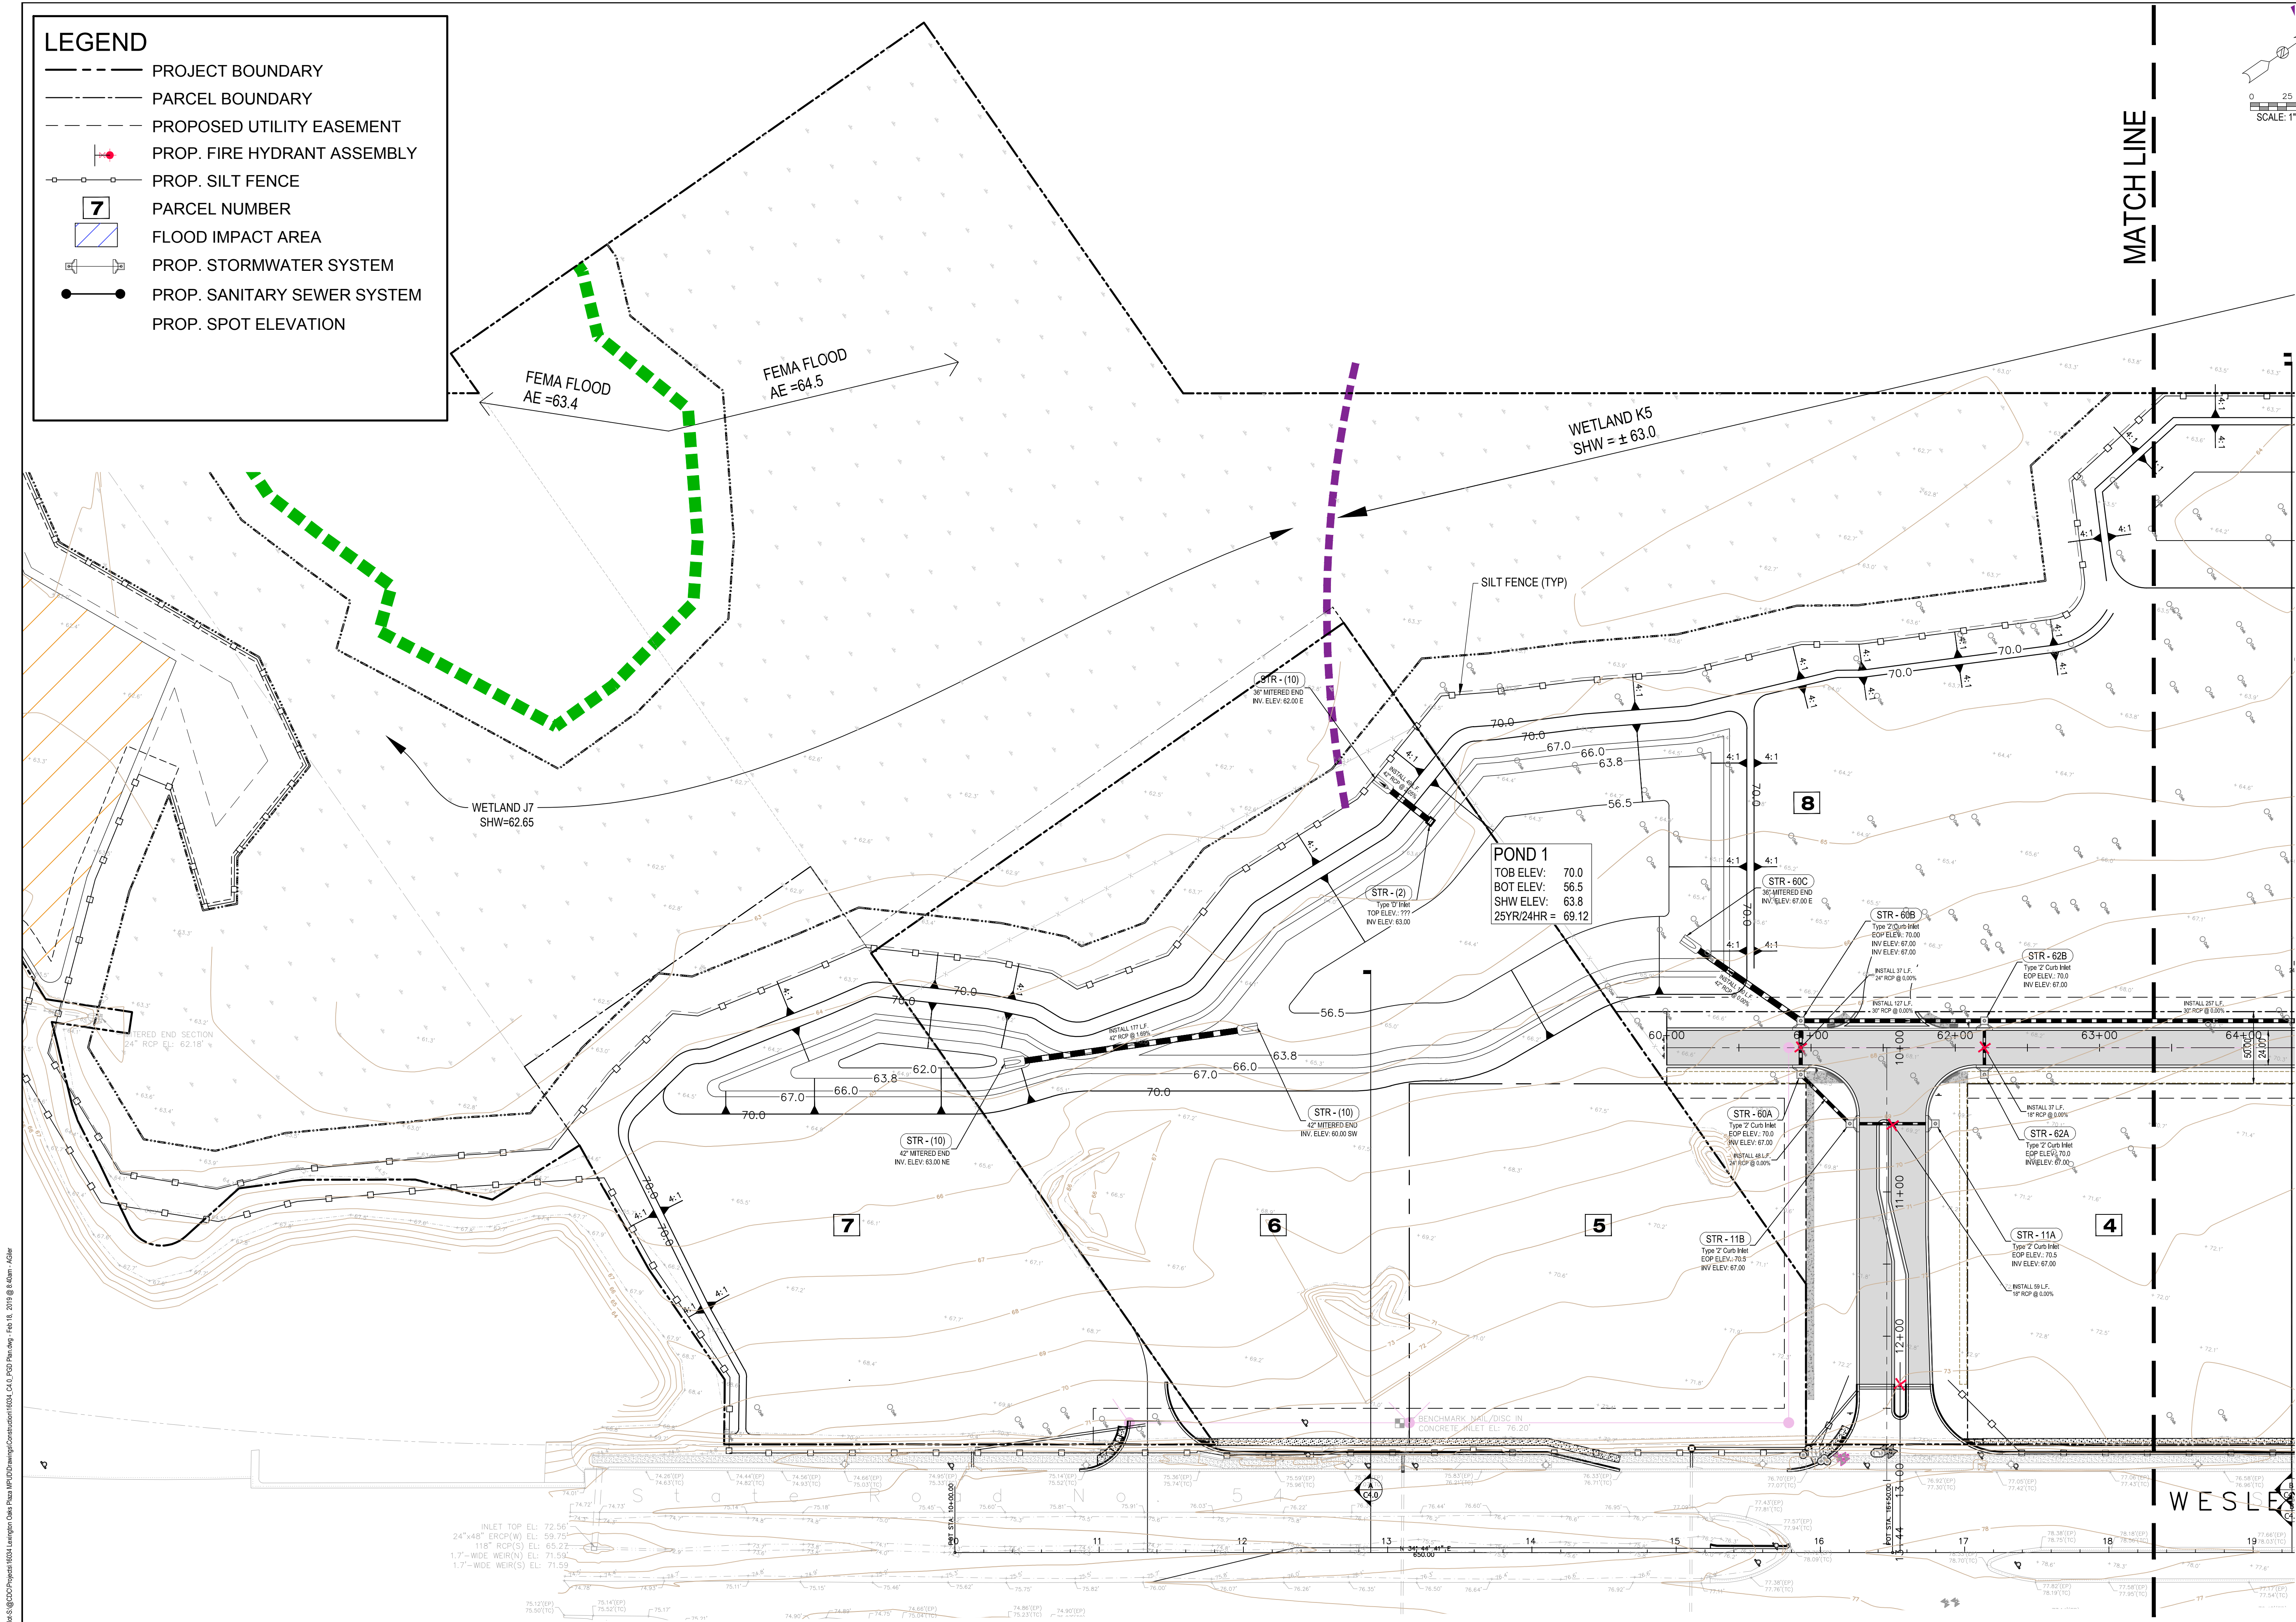


Proj.S:\00\Projects\16034 Lexington Oaks Plaza LP\00\Drawings\Construction\16034_C4.0_Paving.dwg - Feb 18, 2018 @ 8:41am - AGW

- LEGEND**
- PROJECT BOUNDARY
 - PARCEL BOUNDARY
 - PROPOSED UTILITY EASEMENT
 - PROP. FIRE HYDRANT ASSEMBLY
 - PROP. SILT FENCE
 - PARCEL NUMBER
 - FLOOD IMPACT AREA
 - PROP. STORMWATER SYSTEM
 - PROP. SANITARY SEWER SYSTEM
 - PROP. SPOT ELEVATION

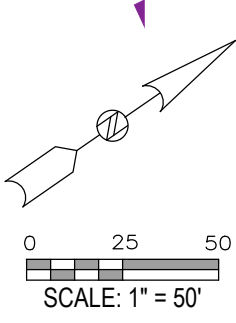

PAVING, GRADING AND DRAINAGE PLAN

LEXINGTON OAKS PLAZA SOUTH
WESLEY CHAPEL BLVD
PASCO COUNTY, FLORIDA

GREGORY B. WEGENER, P.E.
P.E. #54876



REUSE OF DOCUMENT
THIS DOCUMENT, COMPRISED OF THE
INCORPORATED IDEAS AND DESIGNS,
AS AN INSTRUMENT OF PROFESSIONAL
SERVICE, IS THE PROPERTY OF COASTAL
DESIGN CONSULTANTS, AND IS
NOT TO BE USED, IN WHOLE OR IN PART,
FOR ANY OTHER PURPOSE WITHOUT THE
WRITTEN AUTHORIZATION OF COASTAL
DESIGN CONSULTANTS.

Designed By: GILER | Drawn By: GILER

DATE REV. BY REV. NO. REVISION

DATE: 10.26.2018

SHEET

C4.0

JOB No.: 16034