


S:\MDC\Projects\16034 Lexington Oaks Phase 1P\CD\Drawings\Construction\16034_C4.0_PSD_Plan.dwg, Nov 18, 2019 @ 8:12am - AGW

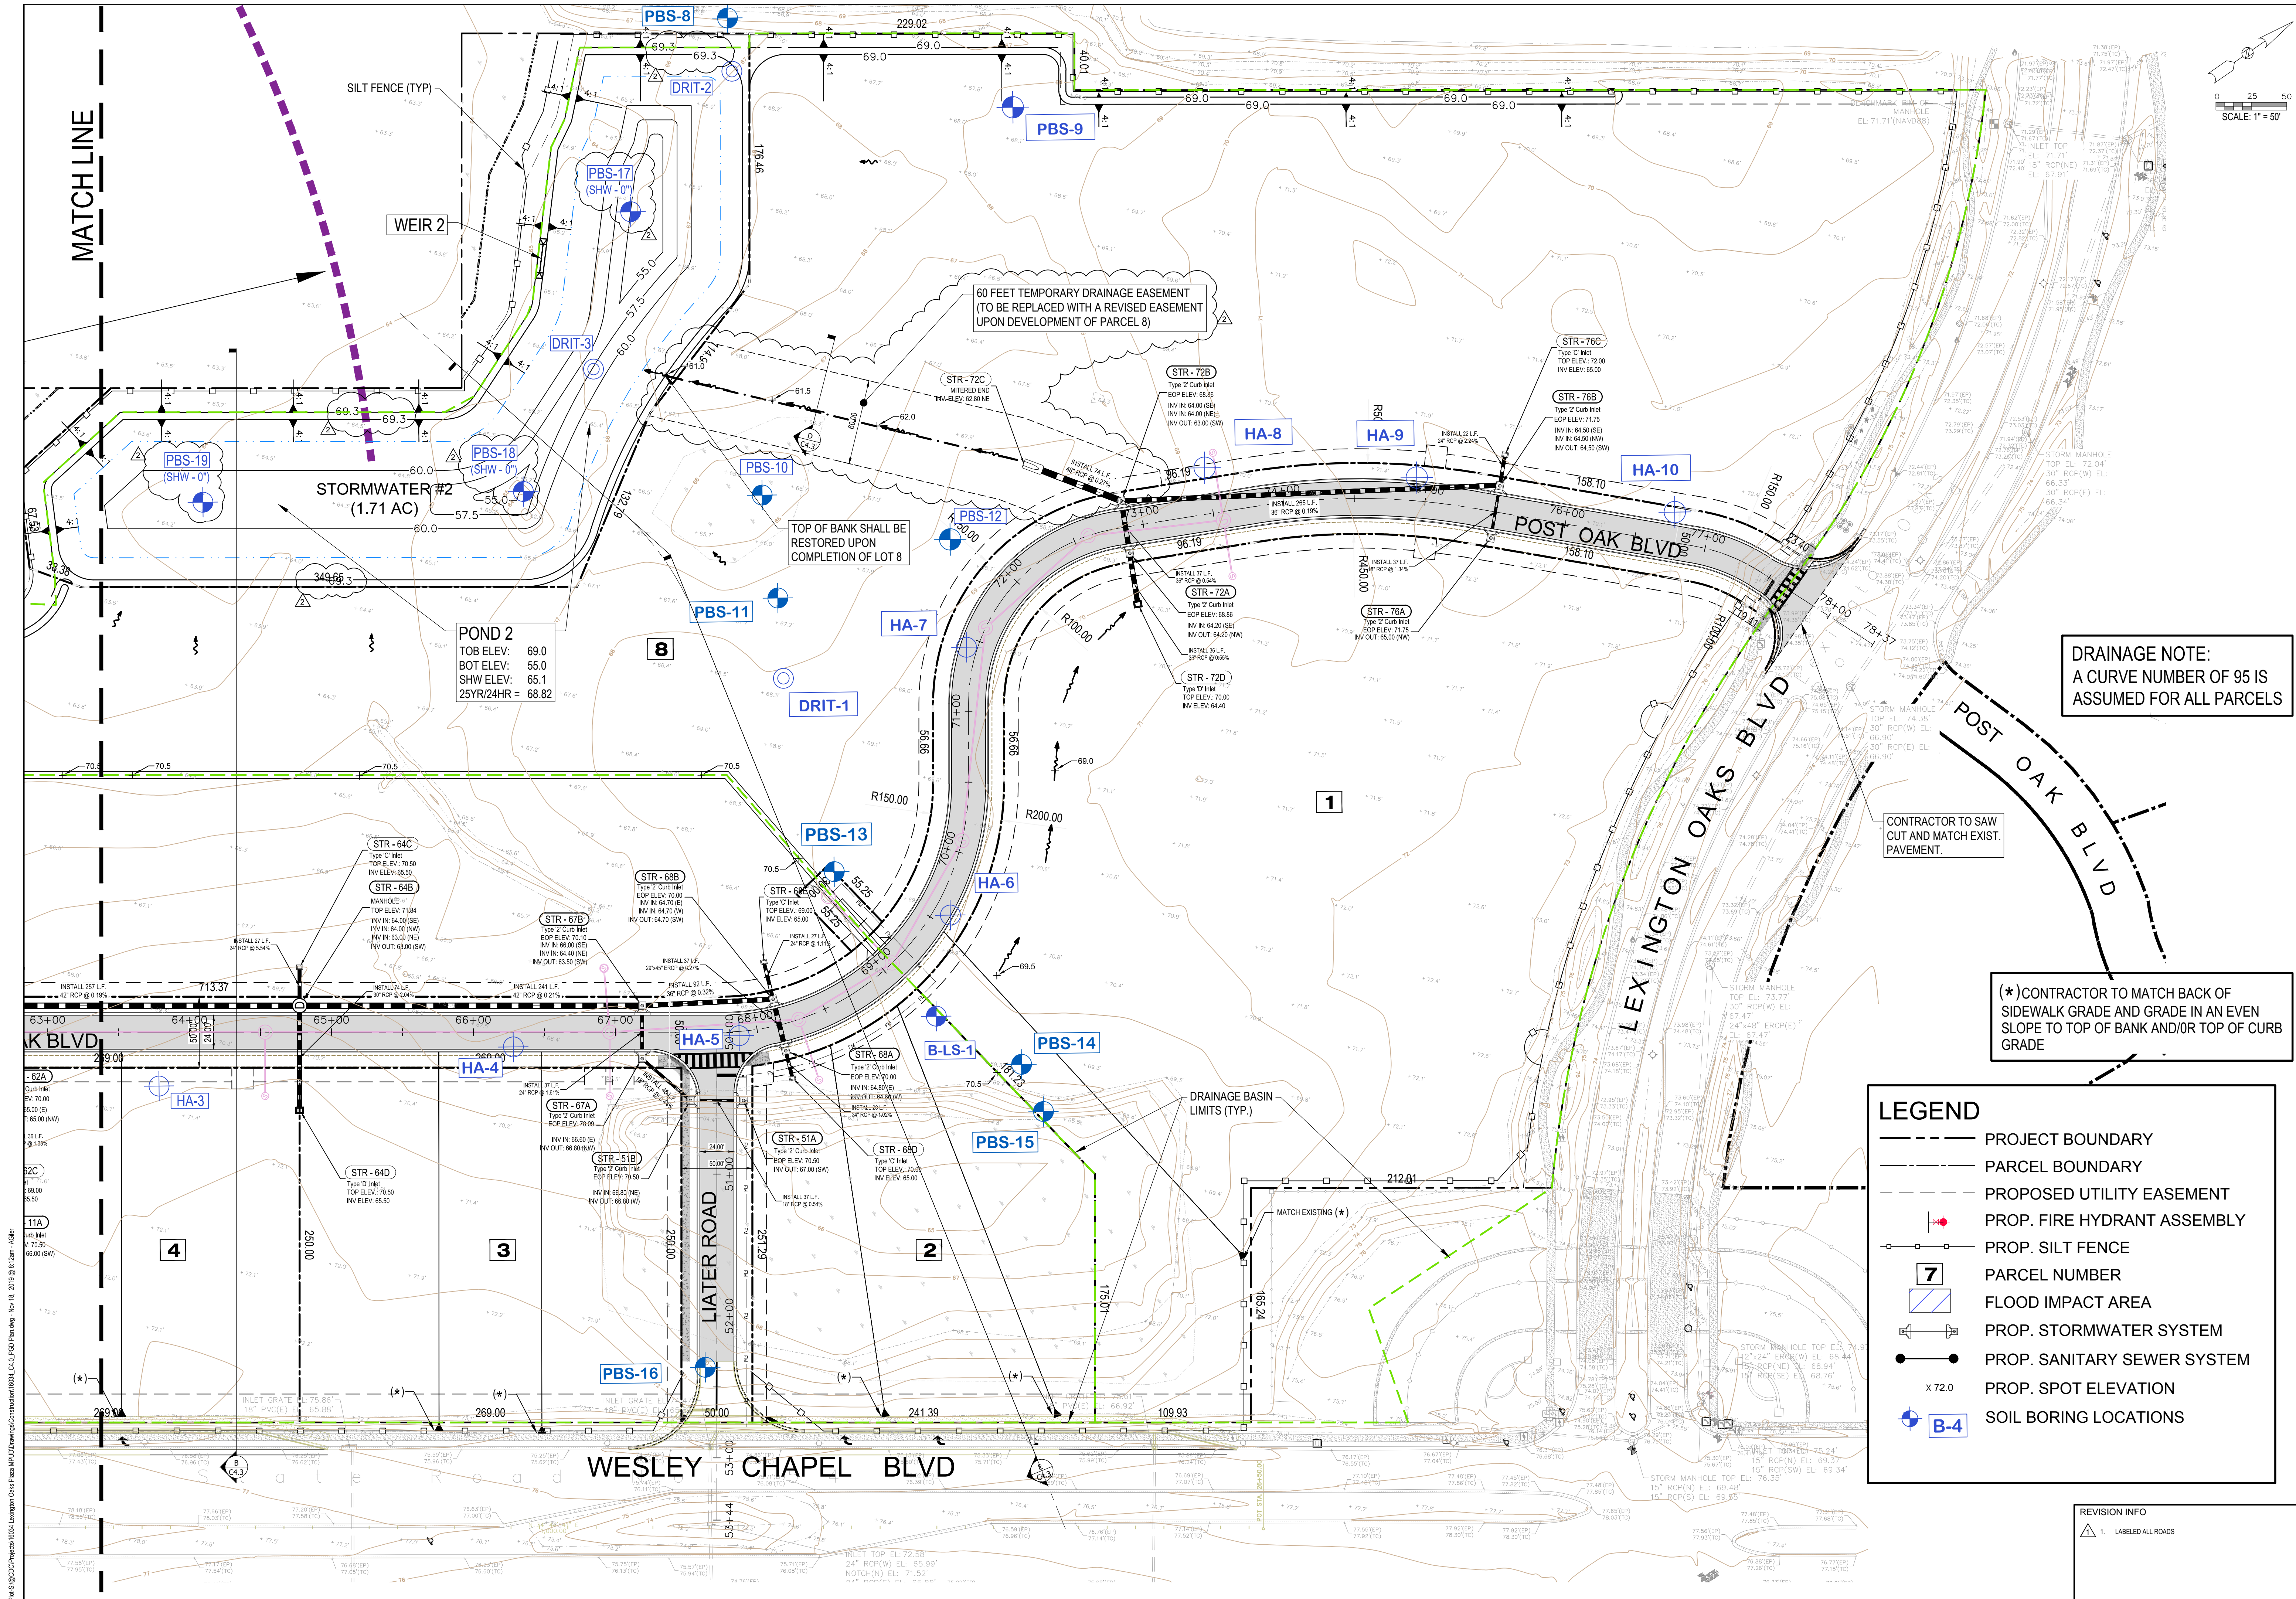

PAVING, GRADING AND DRAINAGE PLAN

LEXINGTON OAKS

CONDOMINIUMS

WESLEY CHAPEL BLVD., PASCO COUNTY, FLORIDA

GREGORY B. WIEGNER, P.E.

P.E. # 54876

COASTAL

DESIGN CONSULTANTS

PLANNING • ENGINEERING • CONSTRUCTION ADMINISTRATION
7026 LITTLE ROAD • NEW PORT RICHEY, FLORIDA 34864
727-849-8010 • Fax 727-849-8020
C.A. 00009572

REUSE OF DOCUMENT

THIS DOCUMENT, COMPRISED OF THE INCORPORATED IDEAS AND DESIGNS, AS AN INSTRUMENT OF PROFESSIONAL SERVICE, IS THE PROPERTY OF COASTAL DESIGN CONSULTANTS AND IS NOT TO BE USED IN WHOLE OR IN PART FOR ANY OTHER PURPOSE WITHOUT THE WRITTEN AUTHORIZATION OF COASTAL DESIGN CONSULTANTS.

Designed By: GILER	Drawn By: GILER
REV. NO.	REVISION
06-03-2019	ALG REVISED PER PASCO COUNTY COMMENTS
08-26-2019	ALG REVISED PER PASCO COUNTY COMMENTS
DATE	REV. NO.
06-03-2019	ALG
08-26-2019	ALG
DATE:	05.07.2019

SHEET

C4.1

JOB No.: 16034