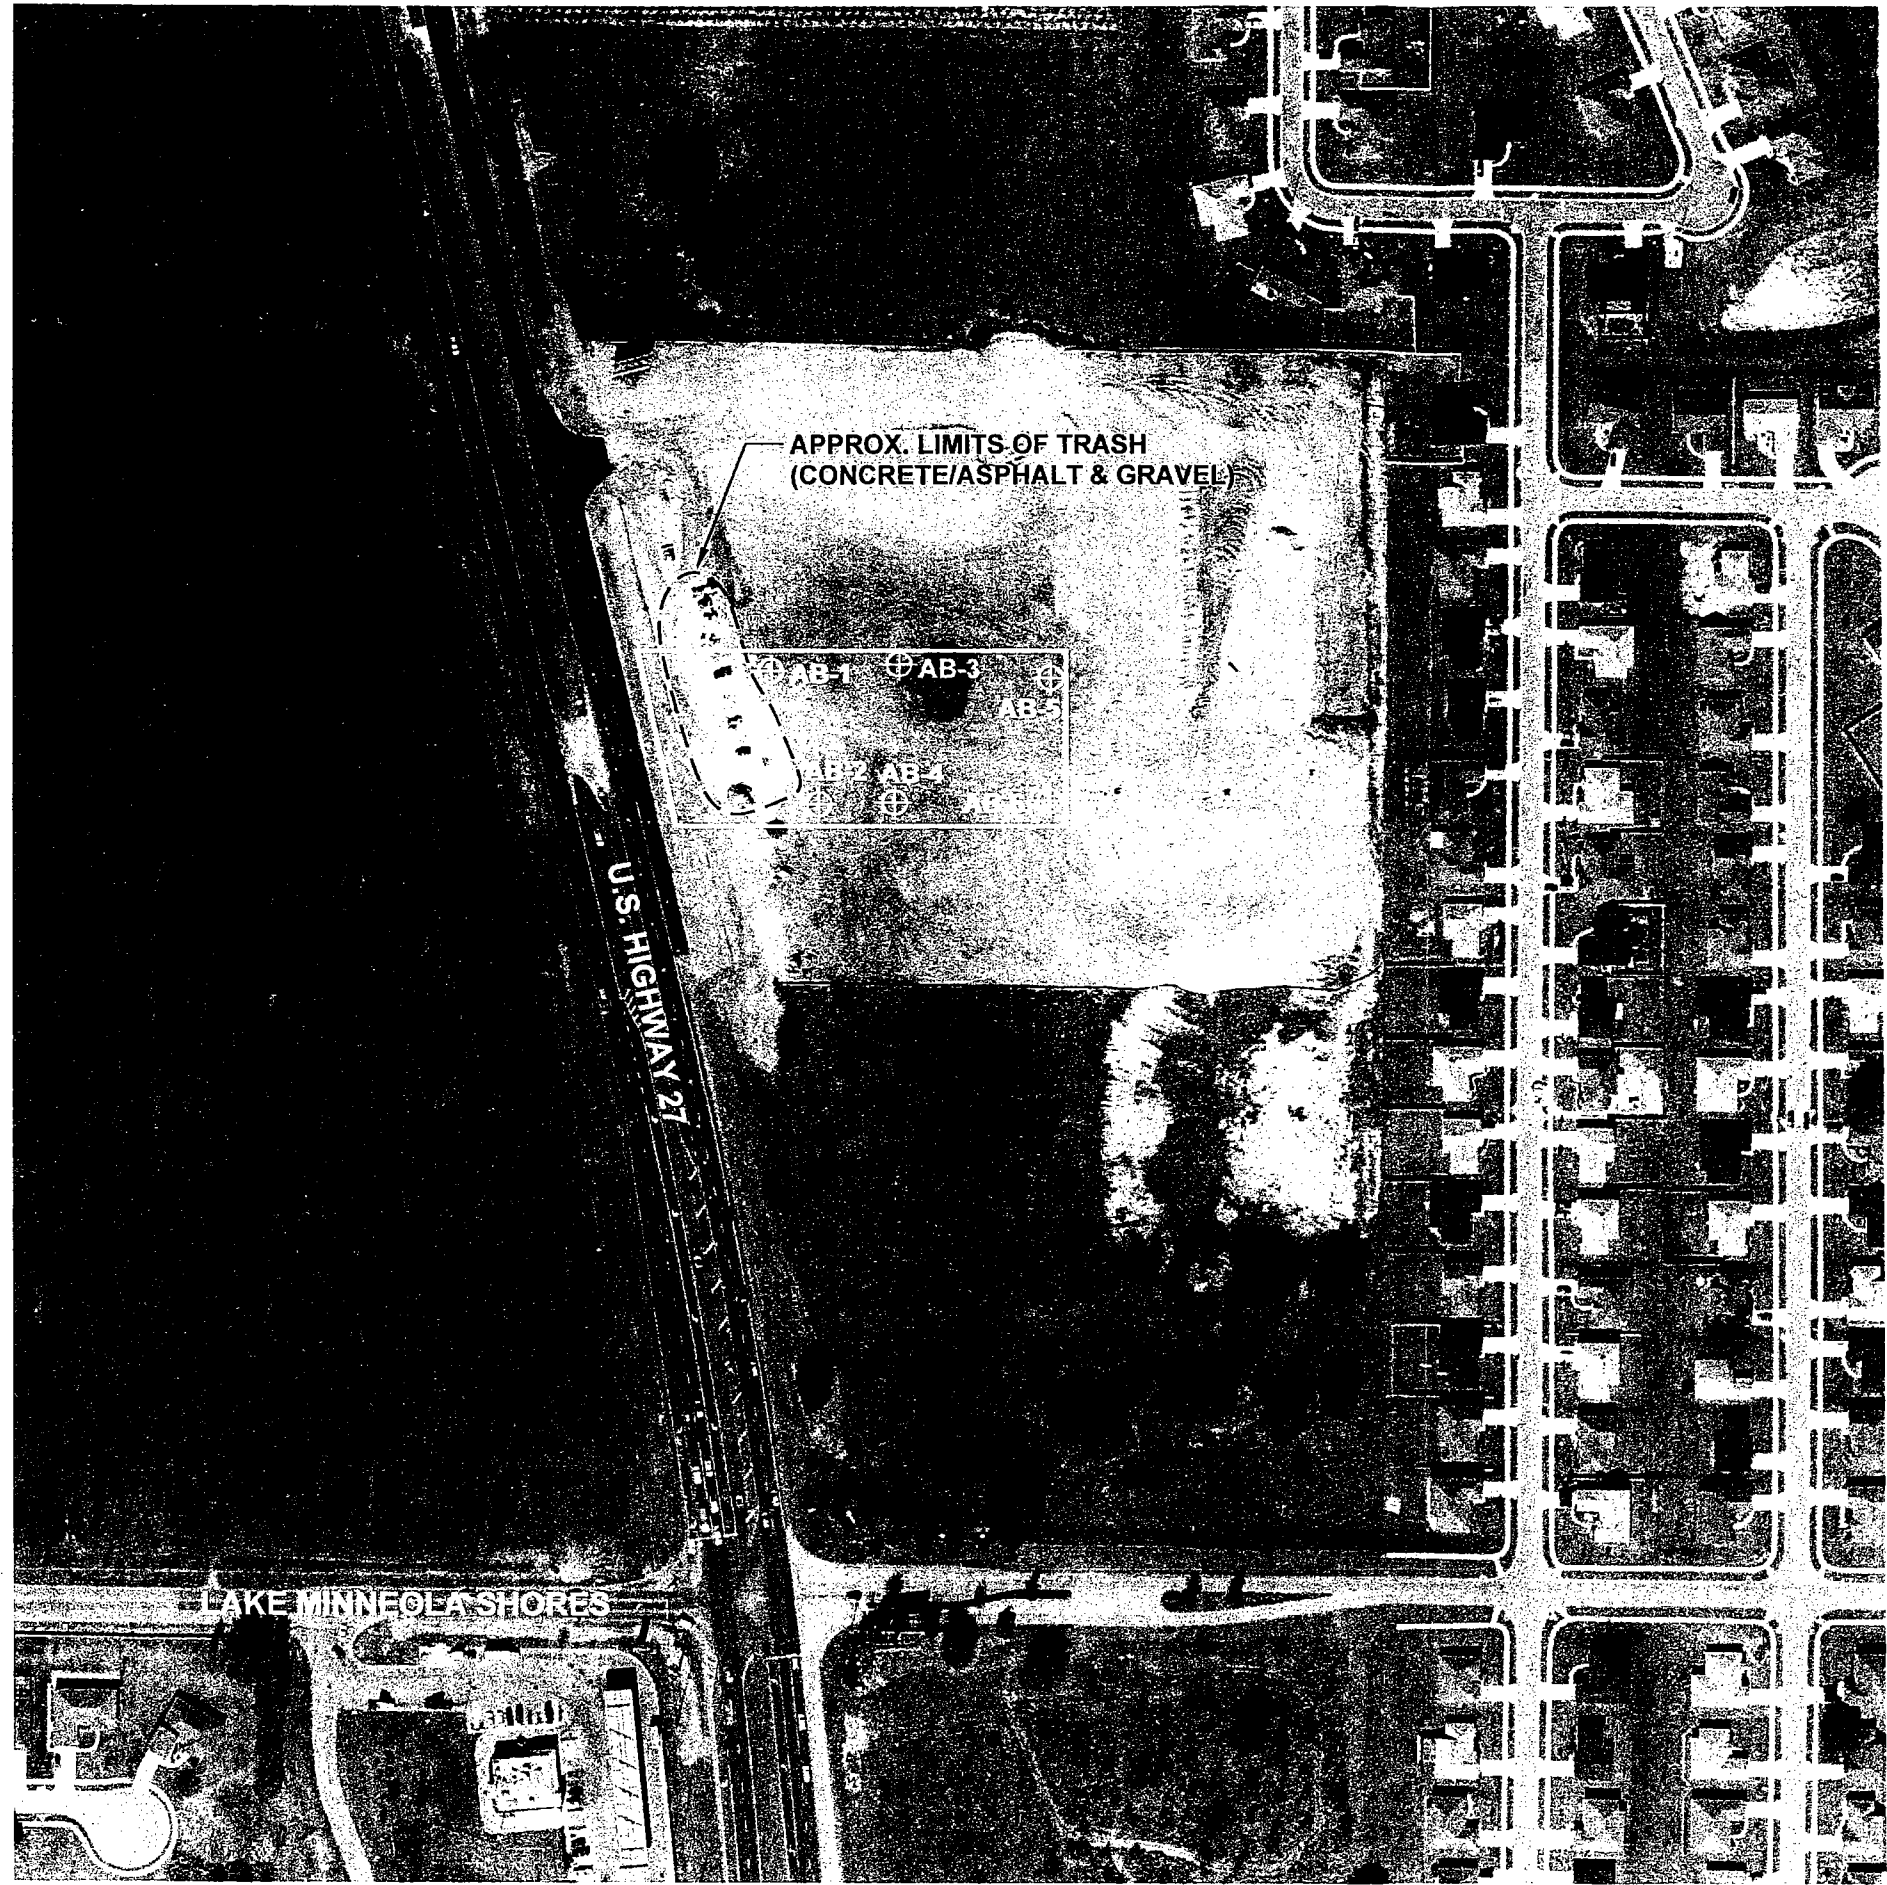


LEGEND

⊕ APPROXIMATE HAND AUGER BORING LOCATION

BORINGS PERFORMED 5/10/07

SOURCE: LAKE COUNTY, FLORIDA GEOGRAPHIC INFORMATION SYSTEMS

FOR:	MS ASSOCIATES			
	DRAWN BY:	R.K.S.	DATE:	5 - 17 - 07
	CHECKED BY:		DATE:	
	REPORT NO:		SCALE:	AS SHOWN
	PROJECT NO:	01-0020732-001-01		
PRELIMINARY GEOTECHNICAL EXPLORATION 1.75 ACRE SITE U.S. HIGHWAY 27 LAKE COUNTY, FLORIDA				
BORING LOCATION PLAN				
 UNIVERSAL ENGINEERING SCIENCES				
PAGE NO: B-1				