


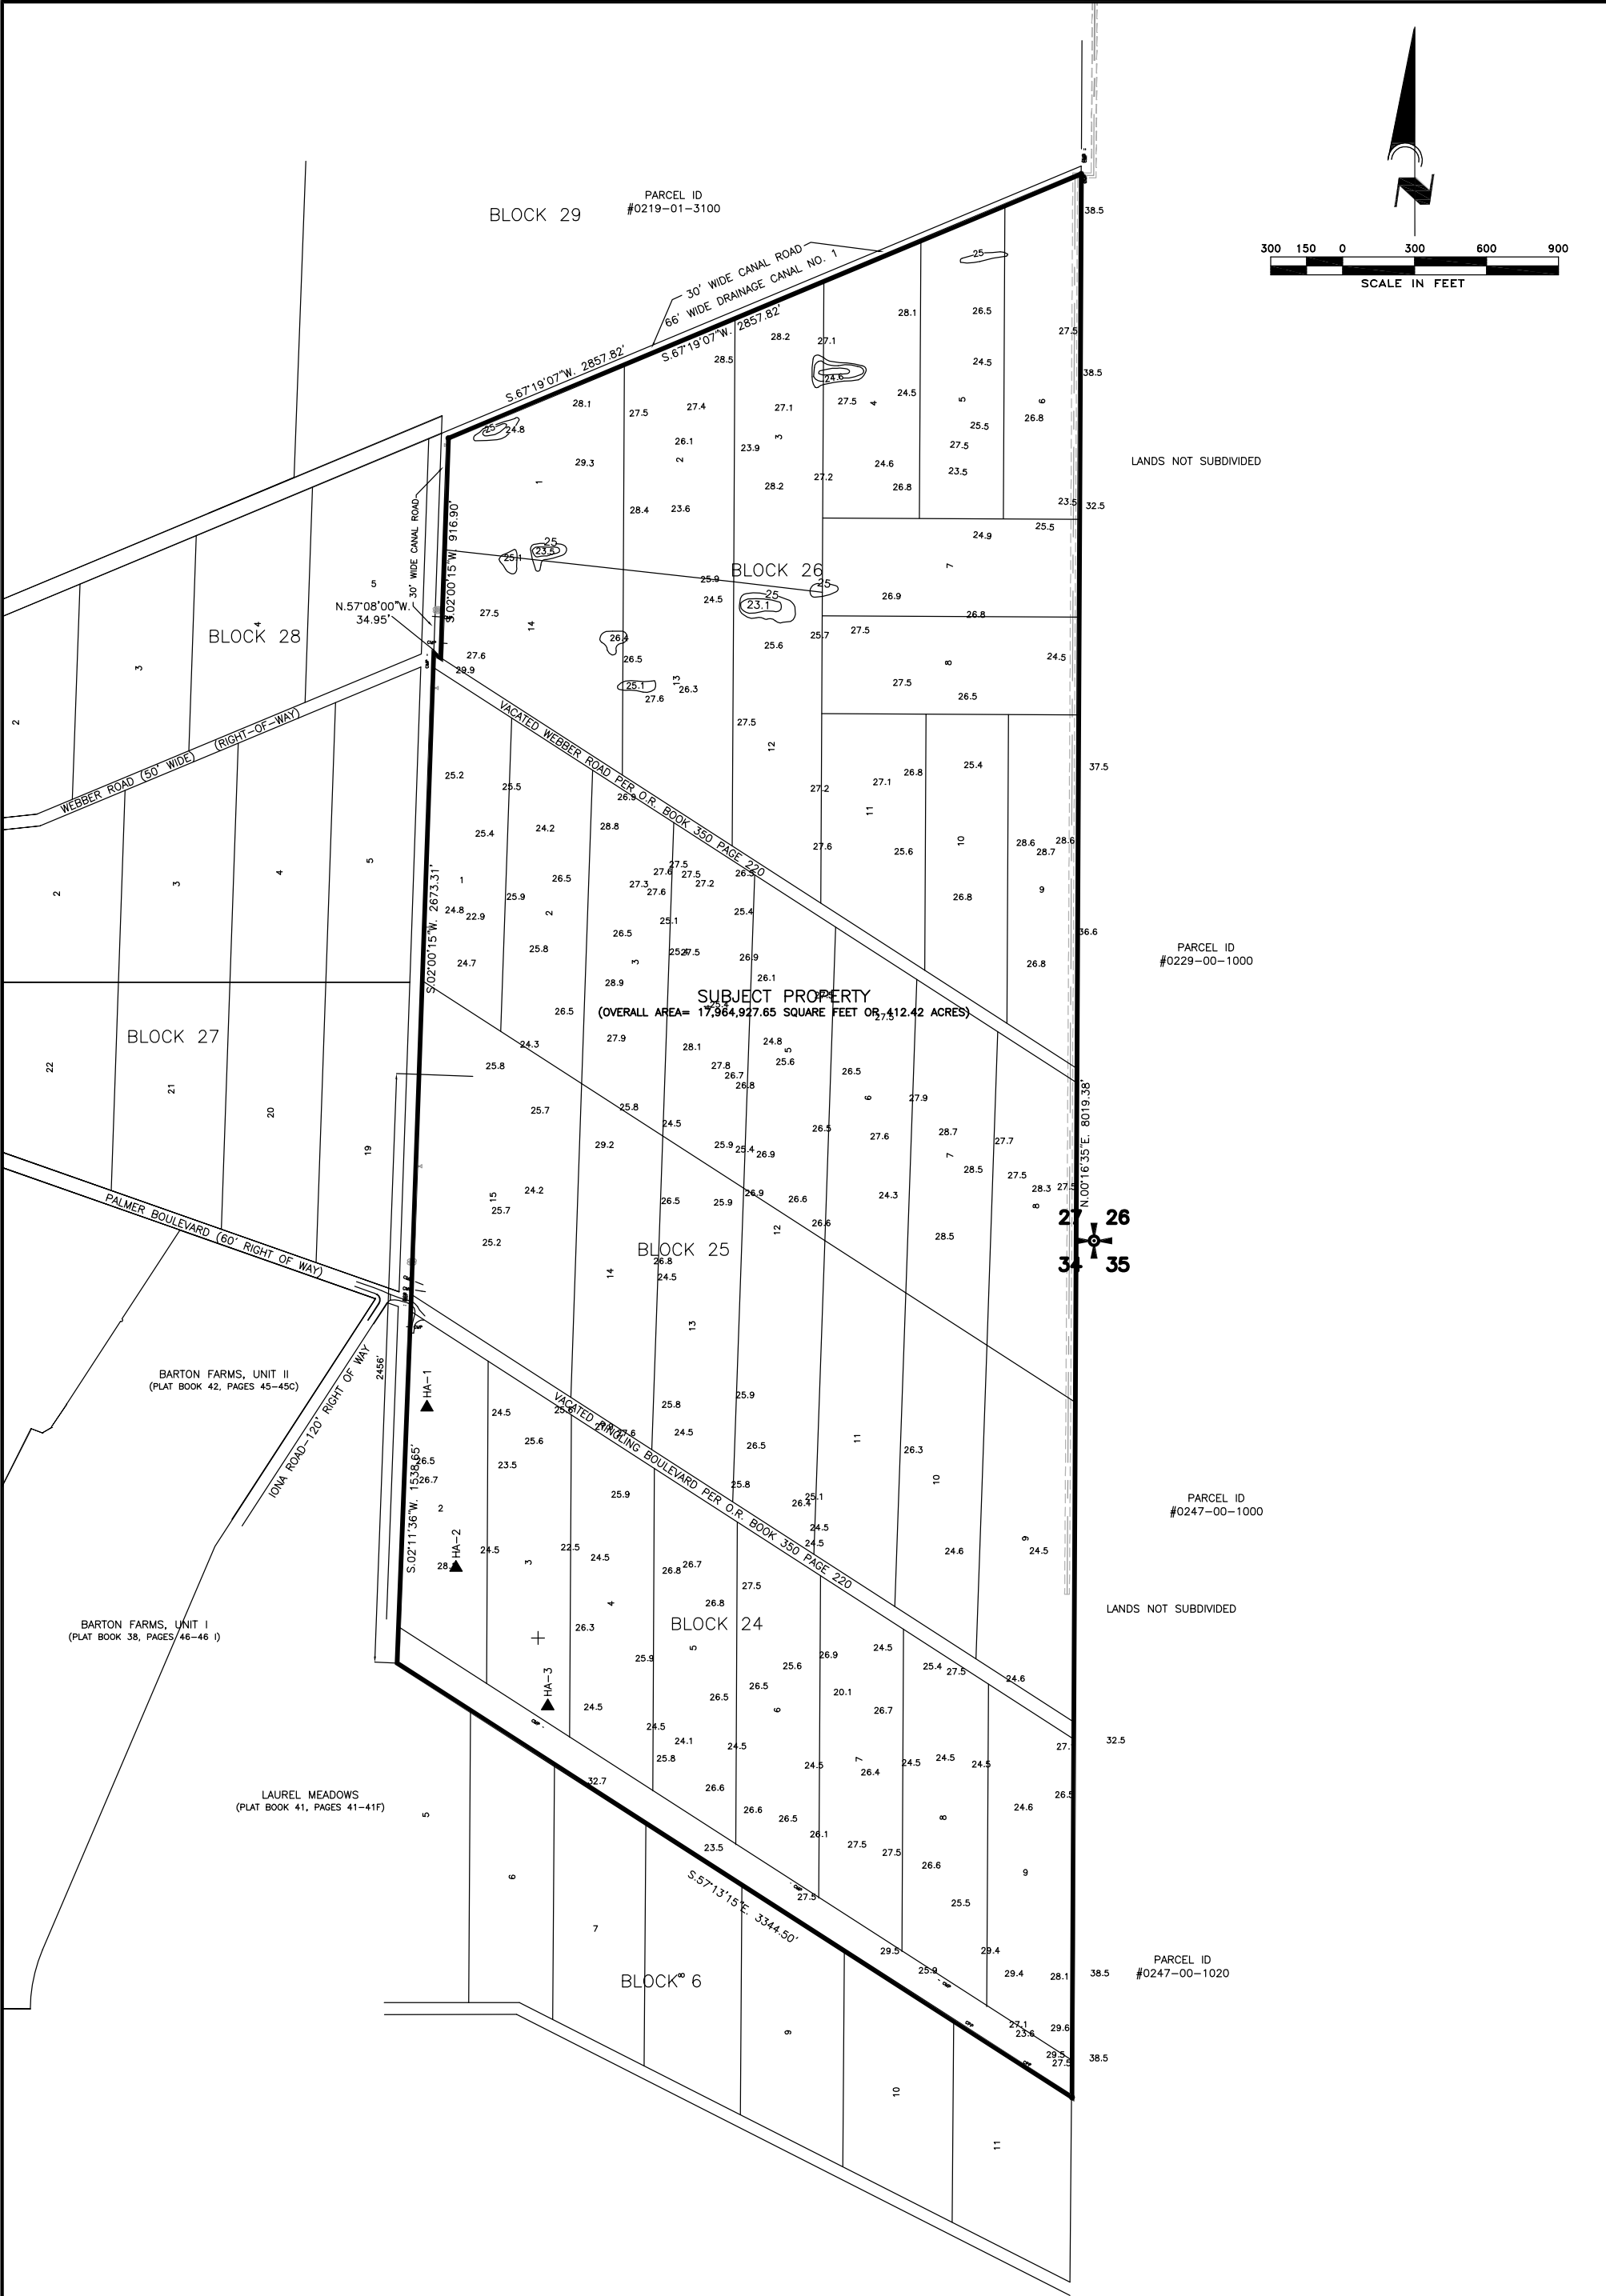

CALL BEFORE YOU DIG!
"SUNSHINE STATE ONE-CALL CENTER"
1-800-432-4770

THE CONTRACTOR SHALL NOTIFY "SUNSHINE STATE ONE-CALL CENTER" AND ALL OTHER UTILITIES FOR LOCATION OF EXISTING FACILITIES PRIOR TO BEGINNING CONSTRUCTION.

REVISIONS		
BY	DATE	DESCRIPTION

ENGINEERING, INC.
6320 TOWER LANE
SARASOTA, FL 34240
EB #4334

PHONE: (941) 377-9178

PALMER PLACE			
SCALE: N.T.S.	APPROVED BY: D. SHAWN LEINS, P.E.	DRAWN BY: LCG	
DATE: 7/28/06	FLORIDA CERTIFICATE NO: 41078	GAD FILE: RGWD125EXC	JOB NO: RGWD-0125
CLIENT: RIDGEWOOD BUILDING AND DEVELOPMENT CO.	DESIGNER: TOPOGRAPHIC MAP	DRWG. NO: MAP D	