

# COUNTY LINE FARMS

SECTIONS 25 AND 36, TOWNSHIP 28 SOUTH, RANGE 22 EAST

CITY OF PLANT CITY

HILLSBOROUGH COUNTY, FLORIDA

## Legal Description

A Parcel of land lying in Section(s) 25 and 36, Township 28 South, Range 22 East, Hillsborough County, Florida and being more particularly described as follows:

Commence at a found 5/8" capped iron rod L.B. No. 6816 marking the Northeast corner of said Section 36 also being the Southeast corner of said Section 25; thence N.87°52'46"W., on the South line of said Section 25 also being the North line of said Section 36 a distance of 26.02 feet to a point on the West right of way line of County Line Road per Office Records Book 4916 Page 1955; thence S.001°2'20"E., departing the South line of said Section 25 also being the North line of said Section 36 and on the West right of way line of said County Line Road a distance of 132.77 feet; thence S.89°47'40"W., continuing on the West right of way line of said County Line Road a distance of 10.00 feet; thence S.001°2'20"E., continuing on the West right of way line of said County Line Road a distance of 634.79 feet to the point of curvature of a curve to the right, thence continuing on the West right of way line of said County Line Road and on said curve to the right having a radius of 2778.78 feet, a central angle of 063°3'28", a tangent length of 159.20 feet, a chord bearing of S.030°24"E., and a chord length of 317.87 feet; thence along the arc of said curve, an arc length of 318.05 feet to the point of tangency of said curve; thence S.062°10'08"W., continuing on the West right of way line of said County Line Road a distance of 74.33 feet; thence N.88°20'57"W., departing the West right of way line of said County Line Road a distance of 534.17 feet; thence S.001°41'4"E., a distance of 300.40 feet to a point on the South line of the North 1/2 of said Section 36; thence N.88°25'13"W., on the South line of the North 1/2 of said Section 36 a distance of 2026.02 feet to the Southwest corner of the Northeast 1/4 of said Section 36 and a point on the North maintained right of way line of Kirkland Road and a point on a curve to the left, thence on the North maintained right of way line of Kirkland Road and on a curve to the left having a radius of 660.00 feet, a central angle of 510.00", a tangent length of 36.74 feet, a chord bearing of N.66°07'53"W., and a chord length of 661.00 feet; thence along the arc of said curve, an arc length of 66.56 feet to the end of said curve; thence N.001°17'45"E., departing the North maintained right of way line of said Kirkland Road a distance of 456.98 feet; thence N.88°16'39"W., a distance of 1070.48 feet; thence N.003°36'59"E., a distance of 853.03 feet; thence N.88°25'28"W., a distance of 172.95 feet to a point on the East maintained right of way line of Wiggins Road; thence N.010°35'56"E., on the East maintained right of way line of said Wiggins Road a distance of 50.00 feet; thence S.88°25'28"E., departing the East maintained right of way line of said Wiggins Road a distance of 172.28 feet; thence N.003°34'33"E., a distance of 664.84 feet; thence N.88°34'30"W., a distance of 173.91 feet to a point on the East maintained right of way line of said Wiggins Road; thence N.010°35'50"E., on the East maintained right of way line of said Wiggins Road a distance of 133.33 feet; thence N.003°14'1"E., continuing on the East maintained right of way line of said Wiggins Road a distance of 56.66 feet; thence S.88°34'33"E., departing the East maintained right of way line of said Wiggins Road a distance of 73.33 feet; thence N.003°34'48"E., a distance of 304.15 feet; thence N.88°36'15"W., a point on the East maintained right of way line of said Wiggins Road; thence N.003°36'23"E., a point on the East maintained right of way line of said Wiggins Road a distance of 184.54 feet; thence N.003°36'23"E., a point on the East maintained right of way line of said Wiggins Road; thence N.001°17'22"W., continuing on the East maintained right of way line of said Wiggins Road a distance of 27.44 feet; thence N.005°34'46"E., continuing on the East maintained right of way line of said Wiggins Road a distance of 3.61 feet to a point on the North line of said Section 36 also being the South line of said Section 25; thence S.88°34'30"E., departing the East maintained right of way line of said Wiggins Road and on the North line of said Section 36 also being the South line of said Section 25 a distance of 189.70 feet; thence N.010°37'43"E., departing the North line of said Section 36 also being the South line of Section 25 a distance of 2642.14 feet; thence N.011°2'02"W., a distance of 660.83 feet; thence S.88°17'07"E., a distance of 1127.00 feet to a point on the West line of PLANT CITY COMMERCE PARK PHASE 2 recorded in 1127.00 feet to a point on the West line of PLANT CITY COMMERCE PARK PHASE 2 recorded in Plot Book 4916, Page 42, Office Records of Hillsborough County, Florida, thence S.011°44'E., on the West line of said PLANT CITY COMMERCE PARK PHASE 2, a distance of 1209.65 feet to a point on the South line of said PLANT CITY COMMERCE PARK PHASE 2; thence S.89°38'12"E., on the West line of said PLANT CITY COMMERCE PARK PHASE 2, a distance of 1992.67 feet to a point on the South line of said PLANT CITY COMMERCE PARK PHASE 2; thence S.002°14'8"W., on the West line of said PLANT CITY COMMERCE PARK PHASE 2, a distance of 211.63 feet to a point on the South line of said PLANT CITY COMMERCE PARK PHASE 2; thence S.89°37'59"E., on the South line of said PLANT CITY COMMERCE PARK PHASE 2, a distance of 604.31 feet to a point on the West right of way line of said County Line Road; thence S.001°52'22"E., on the West right of way line of said County Line Road a distance of 1954.10 feet to the Point of Beginning.

Parcel contains 420.55 acres, more or less.

Plat Book: \_\_\_\_\_ Page No.: \_\_\_\_\_

## Plat Approval:

This plat has been reviewed in accordance with the Florida Statutes, Section 177.081 for Chapter conformity. The geometric data has not been verified.

Reviewed By: \_\_\_\_\_  
Florida Professional Surveyor and Mapper, License No.: \_\_\_\_\_  
County Surveying Division, Real Estate Department, Hillsborough County.

## Board of County Commissioners:

This plat has been approved for recording.

Chairman \_\_\_\_\_ Date \_\_\_\_\_

## Dedication:

The undersigned hereby certifies that it is the owner of the property as described in the legal description and has caused this plat of County Line Farms to be made and hereby:

- Dedicates to the City of Plant City the 30.00' Utility Easement, the Ingress/Egress and Utility Easement and the Master Lift Station Easement for the purposes of operating, maintaining, repairing and replacing potable water, reclaimed water and sanitary sewer facilities.
- Dedicates to the owners of the Industrial Tract and the Conservation Tract the 50.00' Drainage Easement. Operation and maintenance of this easement is to be shared by the owners of the Single Family Tract, the Industrial Tract and the Conservation Tract. Drainage Easements shall not contain permanent improvements, including but not limited to sidewalks, driveways, impervious surfaces, patios, decks, pools, air conditioners, structures, utility sheds, poles, fences, sprinklers systems, trees, shrubs, and landscape plants other than grass, except as approved by the City of Plant City.
- Dedicates to the owners of the Single Family Tract and the Multi Family Tract Drainage Easement "B" for the purposes of operating and maintaining a stormwater retention and detention pond. Drainage easements shall not contain permanent improvements, including but not limited to sidewalks, driveways, impervious surfaces, patios, decks, pools, air conditioners, structures, utility sheds, poles, fences, sprinklers systems, trees, shrubs, hedges, and landscaping plants other than grass, except as approved by the City of Plant City.
- Dedicates to the owners of the Single Family Tract, the Multi Family Tract, the Commercial Tract, the Industrial Tract and the Conservation Tract the Ingress/Egress and Utility Easement for the purposes of access for ingress and egress of all tract owners, guests and invitees.

**County Line Farms, L.L.C.** - Owner  
a Florida Limited Liability Company

SIGNING PERSON — President      Witness      Witness

**Acknowledgment:** State of Florida, County of Hillsborough.

Personally appeared before me, the undersigned authority, SIGNER, President, to me well known by me to be the person described in and who executed the foregoing instrument and who acknowledged the execution thereof to be his free act and deed as such officer for the uses and purposes herein expressed, and that he affixed hereto the seal of said corporation.

Witness my hand and official seal on this \_\_\_\_\_ day of \_\_\_\_\_, 2007.

Notary Public, State of Florida at Large  
Printed Name: \_\_\_\_\_

**585 Partnership** - Owner  
a Florida General Partnership

SIGNING PERSON — President      Witness      Witness

**Acknowledgment:** State of Florida, County of Hillsborough.

Personally appeared before me, the undersigned authority, SIGNER, President, to me well known by me to be the person described in and who executed the foregoing instrument and who acknowledged the execution thereof to be his free act and deed as such officer for the uses and purposes herein expressed, and that he affixed hereto the seal of said corporation.

Witness my hand and official seal on this \_\_\_\_\_ day of \_\_\_\_\_, 2007.

Notary Public, State of Florida at Large  
Printed Name: \_\_\_\_\_

## General Notes:

- Subdivision plats by no means represent a determination on whether properties will or will not flood. Land within the boundaries of this plat may or may not be subject to flooding; the Development Services Division has information regarding flooding and restrictions on development.
- There may be additional restrictions that are not recorded on this plat that may be found in the Public Records of Hillsborough County, Florida.
- The owner has designated areas of this subdivision as being "Drainage Easements". Drainage easements shall not contain permanent improvements, including but not limited to sidewalks, driveways, impervious surfaces, patios, decks, pools, air conditioners, structures, utility sheds, poles, fences, sprinklers systems, trees, shrubs, hedges and landscaping plants other than grass, except as approved by the Hillsborough County Building Department. This note must appear on each affected deed.
- Bearings and coordinates shown hereon are based upon the Florida State Plane Coordinates System, West Zone, 1983–1990 adjustment, holding the West line of the Southeast 1/4 of Section 36, Township 28 South, Range 22 East, Hillsborough County, Florida as being N03°32'58"E.
- The Wetland Conservation Area(s) will be retained in a natural state. In addition, a 30 foot setback from the Wetland Conservation Area is required and will conform to the provisions stipulated within the Hillsborough County Environmental Protection Commission.
- Southwest Florida Water Management District (SWFWMD) wetland line shown hereon taken from a Boundary Survey and Wetland Delineation Survey prepared by Genesis Group, Project No. 5983-004-P40, Dated: May 13, 2004.
- All plotted utility easements will provide that such easements will also be easements for the construction, installation, maintenance, and operation of cable television services; provided, however, no such construction, installation, maintenance, and operation of cable television services will interfere with the facilities and services of an electric, telephone, gas, or other public utility.

## Surveyor's Certificate:

I, the undersigned surveyor, hereby certify that this Platted Subdivision is a correct representation of the land being subdivided; that this plat was prepared under my direction and supervision; that this plat complies with all the requirements of Chapter 177, Part I, Florida Statutes; the Hillsborough County Land Development Code; that permanent reference monuments (Permanent Control Points) were set on the \_\_\_\_\_ day of MONTH, 2007, as shown hereon; and that permanent control points (PCPs) and lot corners have been or will be set per requirements of Florida Statute or in accordance with conditions of bonding.

By: \_\_\_\_\_ (Surveyor)

License No.: 4697

Company: Genesis Group, Inc.

Licensed Business No.: 6816



GENESIS  
G R O U P  
ENGINEERS • LANDSCAPE ARCHITECTS • PLANNERS • SURVEYORS  
3510 NORTH US HIGHWAY 301, SUITE 140 TAMPA, FLORIDA 33619  
(813)620-4500 FAX (813)620-4980 WWW.GGSE.COM  
LB 6616

Sheet No.: 1 of: 18


# COUNTY LINE FARMS

SECTIONS 25 AND 36, TOWNSHIP 28 SOUTH, RANGE 22 EAST


CITY OF PLANT CITY

HILLSBOROUGH COUNTY, FLORIDA

Plat Book: \_\_\_\_\_ Page No.: \_\_\_\_\_

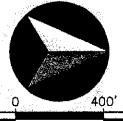

400' 200' 0 400' 800'  
SCALE: 1" = 400'

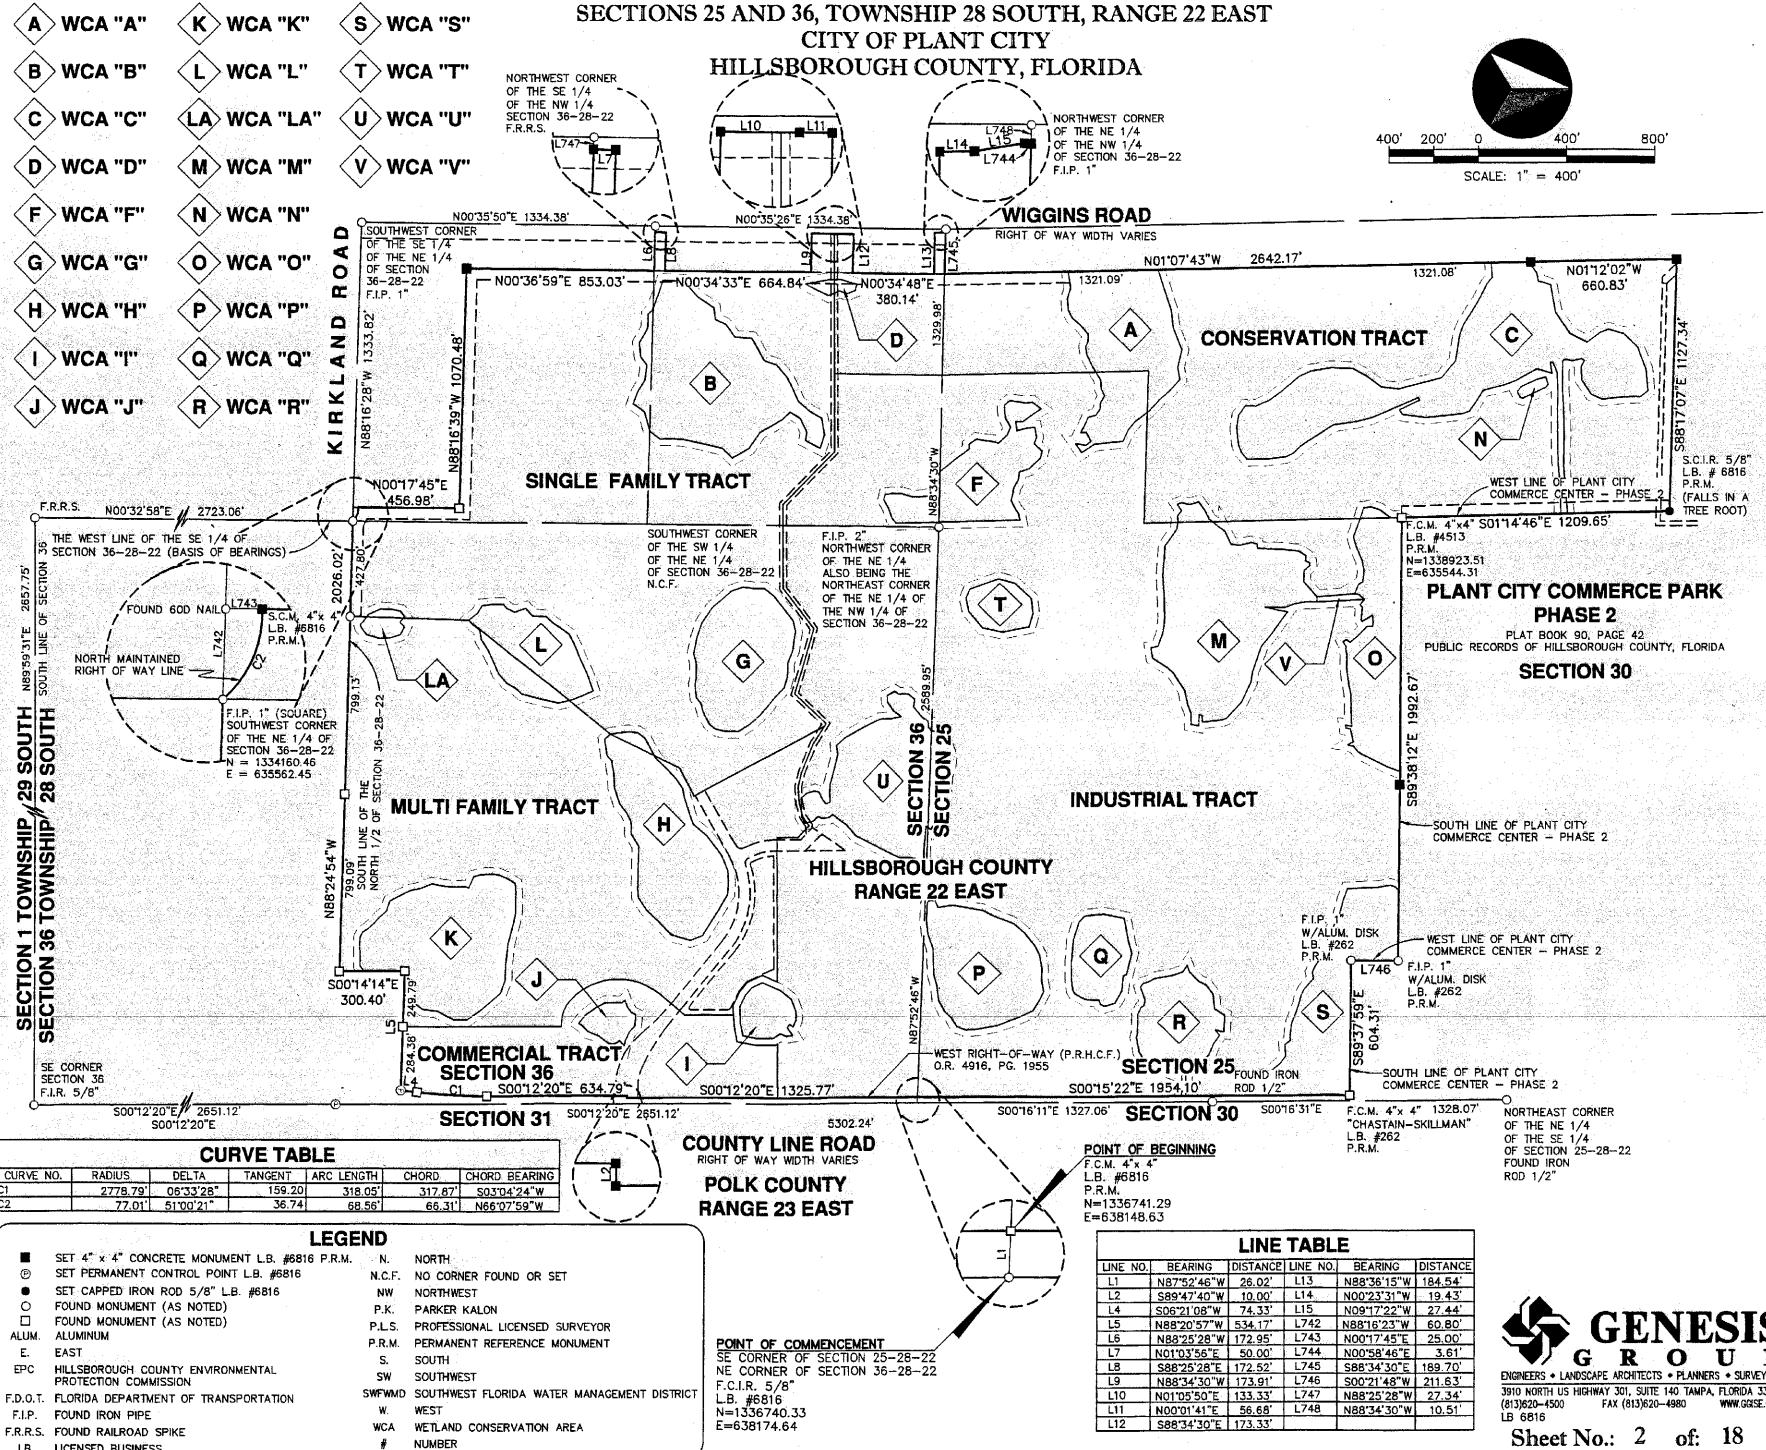


# COUNTY LINE FARMS

SECTIONS 25 AND 36, TOWNSHIP 28 SOUTH, RANGE 22 EAST  
CITY OF PLANT CITY  
HILLSBOROUGH COUNTY, FLORIDA

Plat Book: \_\_\_\_\_ Page No.: \_\_\_\_\_

CURVE TABLE					
CURVE NO.	RADIUS	DELTA	TANGENT	ARC LENGTH	CHORD
C3	300.00'	87°04'12"	285.04	455.90'	413.28'
C6	1000.00'	122°27'45"	109.19	217.51'	217.08'
C7	400.00'	58°38'31"	224.66	409.40'	391.76'
C13	350.00'	70°00'00"	245.07	427.61'	401.50'
C14	1000.00'	74°11'00"	67.17	134.15'	134.05'

SEE SHEET 16 OF 18  
MATCHLINE "O"

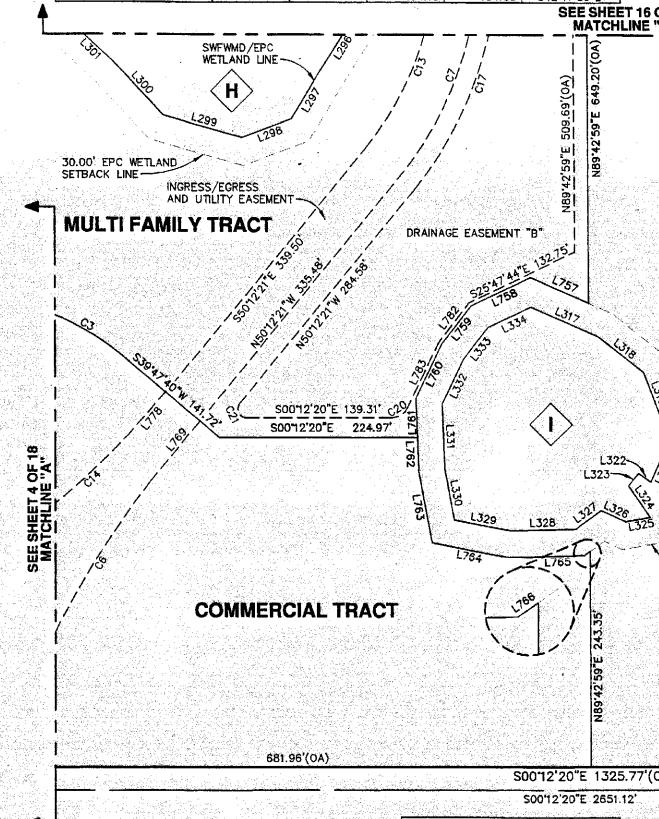

SEE SHEET 4 OF 18  
MATCHLINE "A"

COMMERCIAL TRACT

681.96'(OA)

## LINE TABLE


LINE NO.	BEARING	DISTANCE
L1	N87°52'46"E	26.02'
L757	S2°36'44"W	71.80'
L758	S25°47'44"E	74.53'
L759	S51°15'29"E	55.22'
L760	S63°54'11"E	66.88'
L761	N87°23'53"E	43.78'
L762	N87°23'53"E	38.61'
L763	N79°24'17"E	81.01'
L764	N10°30'00"E	88.78'
L765	N01°44'10"W	85.13'
L766	N135°20'24"W	8.41'
L769	N50°29'47"W	108.27'
L778	S48°46'58"E	78.08'

## LEGEND


- SET 4" x 4" CONCRETE MONUMENT L.B. #6816 P.R.M. N. NORTH
- SET PERMANENT CONTROL POINT L.B. #6816 N.C.F. NO CORNER FOUND OR SET
- SET CAPPED IRON ROD 5/8" L.B. #6816 NW NORTHWEST
- FOUND MONUMENT (AS NOTED) P.K. PARKER KALON
- FOUND MONUMENT (AS NOTED) P.L.S. PROFESSIONAL LICENSED SURVEYOR
- ALUM. ALUMINUM P.R.M. PERMANENT REFERENCE MONUMENT
- E. EAST S. SOUTH
- EPC HILLSBOROUGH COUNTY ENVIRONMENTAL SW SOUTHWEST
- F.D.O.T. FLORIDA DEPARTMENT OF TRANSPORTATION W. WEST
- F.I.P. FOUND IRON PIPE WCA WETLAND CONSERVATION AREA
- F.R.R.S. FOUND RAILROAD SPIKE # NUMBER
- LB LICENSED BUSINESS

## COUNTY LINE ROAD

RIGHT OF WAY WIDTH VARIES

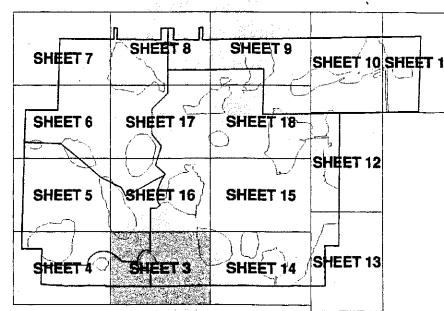

## KEYMAP

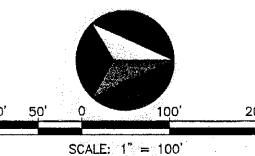

WCA "H" LINE TABLE		
LINE NO.	BEARING	DISTANCE
L296	S57°27'38"E	87.27'
L297	S58°19'05"E	56.93'
L298	S20°24'33"E	59.97'
L299	S153°84'11"W	92.26'
L300	S46°40'40"W	83.43'
L301	S43°08'05"W	73.75'

WCA "I" LINE TABLE		
LINE NO.	BEARING	DISTANCE
I317	N23°36'45"E	82.85'
I318	N37°39'59"E	65.10'
I319	N68°17'00"E	56.36'
I320	S89°20'08"E	43.40'
I321	S65°43'05"E	29.54'
I322	S33°56'11"W	17.16'
I323	S50°18'33"E	17.88'
I324	N55°02'49"E	43.10'
I325	S10°25'03"E	28.23'
I326	S24°38'11"W	30.44'
I327	S35°20'23"E	36.22'
I328	S01°44'09"E	72.85'
I329	S10°30'01"W	65.09'
I330	S79°04'18"W	58.32'
I331	S87°35'31"W	72.54'
I332	N63°54'10"W	56.03'
I333	N51°35'28"W	45.11'
I334	N25°47'43"W	53.92'

WCA "P" LINE TABLE		
LINE NO.	BEARING	DISTANCE
L571	S04°51'37"E	62.52'
L572	S19°34'40"W	44.63'
L573	S59°04'42"W	47.73'
L574	S41°01'40"W	41.18'
L575	S63°01'01"W	57.14'
L576	S841°35"W	64.90'
L577	S73°08'48"W	52.81'
L578	S87°58'17"W	119.21'
L579	S69°57'49"W	69.64'
L580	S83°55'36"W	64.69'
L581	N86°21'07"W	71.69'

POINT OF BEGINNING  
F.C.M. 4"x 4"  
L.B. #6816  
N=1336741.29  
E=538148.63


POINT OF COMMENCEMENT  
SE CORNER OF SECTION 25-28-22  
NE CORNER OF SECTION 36-28-22  
F.C.I.R. 5/8"  
L.B. #6816  
N=1336740.33  
E=638174.64

**COUNTY LINE FARMS**  
 SECTIONS 25 AND 36, TOWNSHIP 28 SOUTH, RANGE 22 EAST  
 CITY OF PLANT CITY  
 HILLSBOROUGH COUNTY, FLORIDA

Plat Book: \_\_\_\_\_ Page No.: \_\_\_\_\_



100' 50' 0 100' 200'  
 SCALE: 1" = 100'

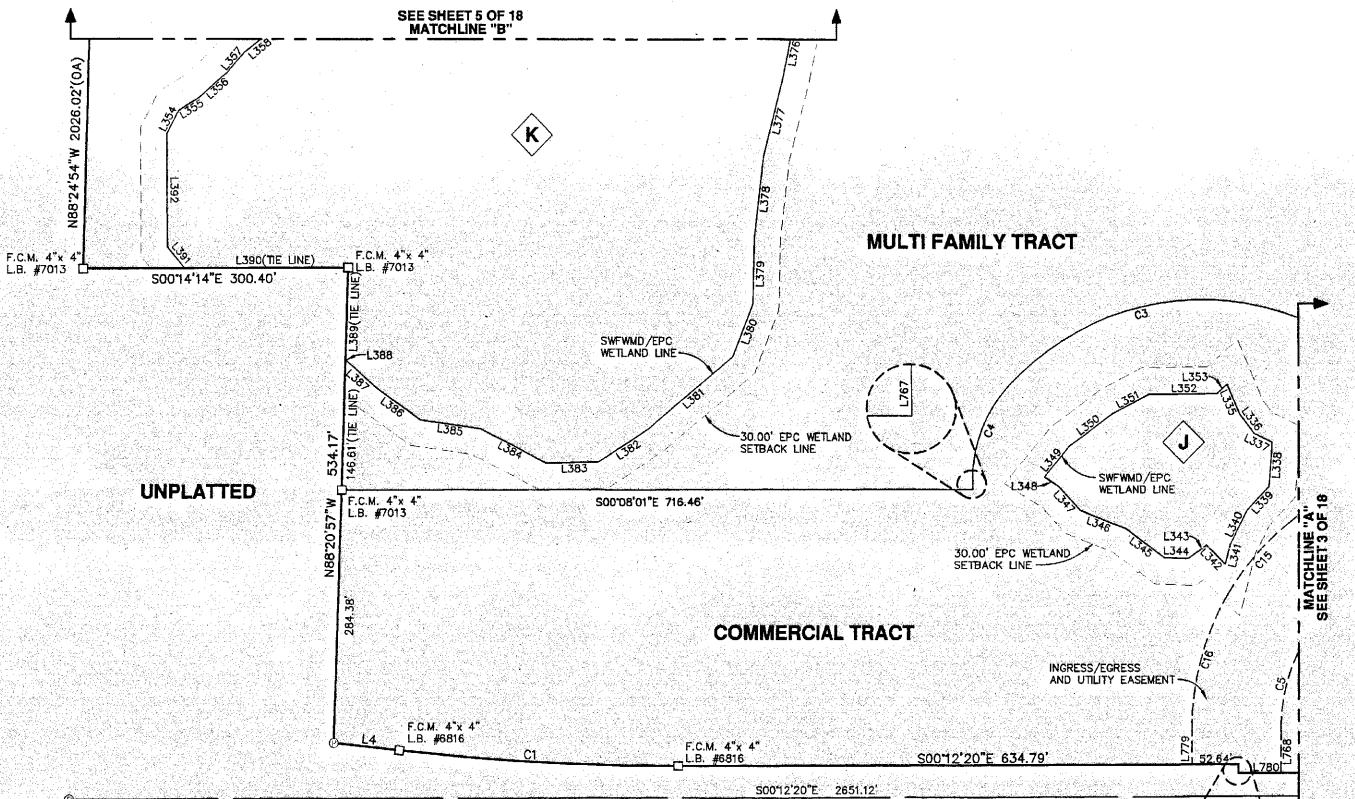


CURVE TABLE						
CURVE NO.	RADIUS	DELTA	TANGENT	ARC LENGTH	CHORD	CHORD BEARING
C1	2778.79'	063°32'8"	159.20	318.05'	317.87'	S03°04'24"W
C3	300.00'	870°41'2"	285.04	455.90'	413.28	S03°44'25"E
C4	150.00'	425°54'9"	58.98	112.39'	109.78'	S68°44'25"E
C5	200.00'	253°8'9"	45.51	89.50'	88.75	N77°23'12"W
C15	300.00'	211°52'9"	56.23	111.17'	110.53	S49°34'00"E
C16	300.00'	300°1'25"	80.45	157.20'	155.41	S75°11'38"E

K WCA "K" J WCA "J"

LEGEND	
■	SET 4" x 4" CONCRETE MONUMENT LB. #6816 P.R.M.
○	SET PERMANENT CONTROL POINT LB. #6816
●	SET CAPPED IRON ROD 5/8" LB. #6816
○	FOUND MONUMENT (AS NOTED)
□	FOUND MONUMENT (AS NOTED)
ALUM.	ALUMINUM
E.	EAST
EPC	HILLSBOROUGH COUNTY ENVIRONMENTAL PROTECTION COMMISSION
F.D.O.T.	FLORIDA DEPARTMENT OF TRANSPORTATION
F.I.P.	FOUND IRON PIPE
F.R.R.S.	FOUND RAILROAD SPIKE
LB	LICENSED BUSINESS
N.	NORTH
N.C.F.	NO CORNER FOUND OR SET
NW	NORTHWEST
P.K.	PARKER KALON
P.L.S.	PROFESSIONAL LICENSED SURVEYOR
P.R.M.	PERMANENT REFERENCE MONUMENT
S.	SOUTH
SW	SOUTHWEST
SWFWMD	SOUTHWEST FLORIDA WATER MANAGEMENT DISTRICT
W.	WEST
WCA	WETLAND CONSERVATION AREA
#	NUMBER

LINE TABLE		
LINE NO.	BEARING	DISTANCE
L2	S09°47'40"W	10.00'
L4	S06°21'08"W	74.33'
L767	N09°47'40"E	13.45'
L768	S09°47'39"W	50.00'
L779	N09°47'39"E	40.00'
L780	N00°12'20"W	47.36'

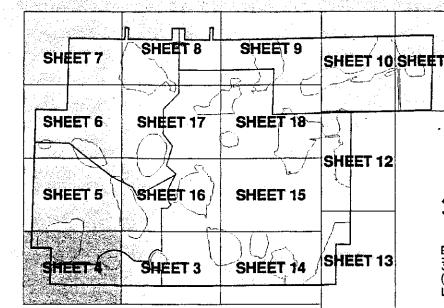

# COUNTY LINE FARMS


SECTIONS 25 AND 36, TOWNSHIP 28 SOUTH, RANGE 22 EAST

CITY OF PLANT CITY

HILLSBOROUGH COUNTY, FLORIDA

Plat Book: \_\_\_\_\_ Page No.: \_\_\_\_\_

SEE SHEET 6 OF 18  
MATCHLINE "C"

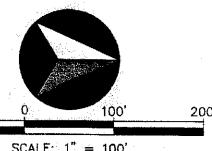

100' 50' 0 100' 200'

SCALE: 1" = 100'

### WCA "H" LINE TABLE

LINE NO.	BEARING	DISTANCE
L278	N08°00'21"W	80.32'
L279	N08°38'46"E	46.25'
L280	N36°21'09"E	37.93'
L302	S55°28'50"W	69.04'
L303	S84°48'51"W	38.67'
L304	N87°30'15"W	49.85'
L305	S89°36'37"W	63.05'
L306	N87°31'47"W	77.76'
L307	S59°17'59"W	68.95'
L308	S89°15'26"W	53.79'
L309	S65°26'25"E	41.20'
L310	S51°59'33"W	56.46'
L311	S71°27'27"W	73.48'
L312	S86°18'56"W	66.91'
L313	S81°24'28"W	57.38'
L314	S47°10'14"W	31.77'
L315	S82°20'50"W	72.67'
L316	N44°14'04"W	35.17'

### WCA "K" LINE TABLE

LINE NO.	BEARING	DISTANCE
L358	N39°11'37"W	43.51'
L359	N71°44'25"W	49.82'
L360	N28°32'50"W	40.88'
L361	N26°19'54"W	62.62'
L362	N111°01'W	46.80'
L363	N224°19'W	55.04'
L364	N100°29'E	54.14'
L365	N04°26'54"E	59.71'
L366	N03°20'28"E	38.53'
L367	N180°24"E	17.72'
L368	N64°29'24"W	57.01'
L369	N14°22'44"W	30.43'
L370	N03°01'38"W	59.14'
L371	N09°34'01"E	27.23'
L372	N22°58'27"E	38.00'
L373	N31°56'34"E	43.13'
L374	N85°57'18"E	59.64'
L375	S89°34'08"E	80.07'
L376	S78°30'10"E	52.25'

### WCA "L" LINE TABLE


LINE NO.	BEARING	DISTANCE
L400	N65°27'07"E	73.14'
L401	N70°43'38"E	69.82'
L402	S22°59'58"E	95.47'
L403	S17°30'32"E	74.98'
L404	S12°43'03"W	87.45'
L405	S16°13'16"W	77.95'
L406	S40°25'06"W	39.23'
L407	S30°48'40"W	45.15'
L408	S48°25'35"W	57.38'
L409	S66°01'19"W	53.22'

### SINGLE FAMILY TRACT

30.00' EPC WETLAND SETBACK LINE

### MULTI FAMILY TRACT

30.00' EPC WETLAND SETBACK LINE  
SEE SHEET 16 OF 8

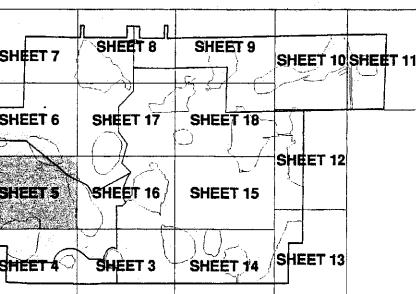

H WCA "H"  
K WCA "K"  
L WCA "L"

KEYMAP

**LEGEND**

- SET 4" x 4" CONCRETE MONUMENT L.B. #6816 P.R.M. N. NORTH
- SET PERMANENT CONTROL POINT L.B. #6816 N.C.F. NO CORNER FOUND OR SET
- SET CAPPED IRON ROD 5/8" L.B. #6816 NW NORTHWEST
- FOUND MONUMENT (AS NOTED) P.K. PARKER KALON
- FOUND MONUMENT (AS NOTED) P.L.S. PROFESSIONAL LICENSED SURVEYOR
- ALUM. ALUMINUM P.R.M. PERMANENT REFERENCE MONUMENT
- E. EAST S. SOUTH
- EPC HILLSBOROUGH COUNTY ENVIRONMENTAL SW. SOUTHWEST
- P.I.C. PROTECTION COMMISSION W. WEST
- F.D.O.T. FLORIDA DEPARTMENT OF TRANSPORTATION WCA. WETLAND CONSERVATION AREA
- F.I.P. FOUND IRON PIPE # NUMBER
- F.R.R.S. FOUND RAILROAD SPIKE
- LB. LICENSED BUSINESS


**GENESIS**  
GROUP  
ENGINEERS • LANDSCAPE ARCHITECTS • PLANNERS • SURVEYORS  
3910 NORTH U.S. HIGHWAY 301, SUITE 140 TAMPA, FLORIDA 33619  
(813) 620-4500 FAX (813) 620-4980 [WWW.GESE.COM](http://WWW.GESE.COM)  
LB 6816

Sheet No.: 5 of: 18

# COUNTY LINE FARMS

SECTIONS 25 AND 36, TOWNSHIP 28 SOUTH, RANGE 22 EAST  
CITY OF PLANT CITY  
HILLSBOROUGH COUNTY, FLORIDA

Plat Book: \_\_\_\_\_ Page No.: \_\_\_\_\_

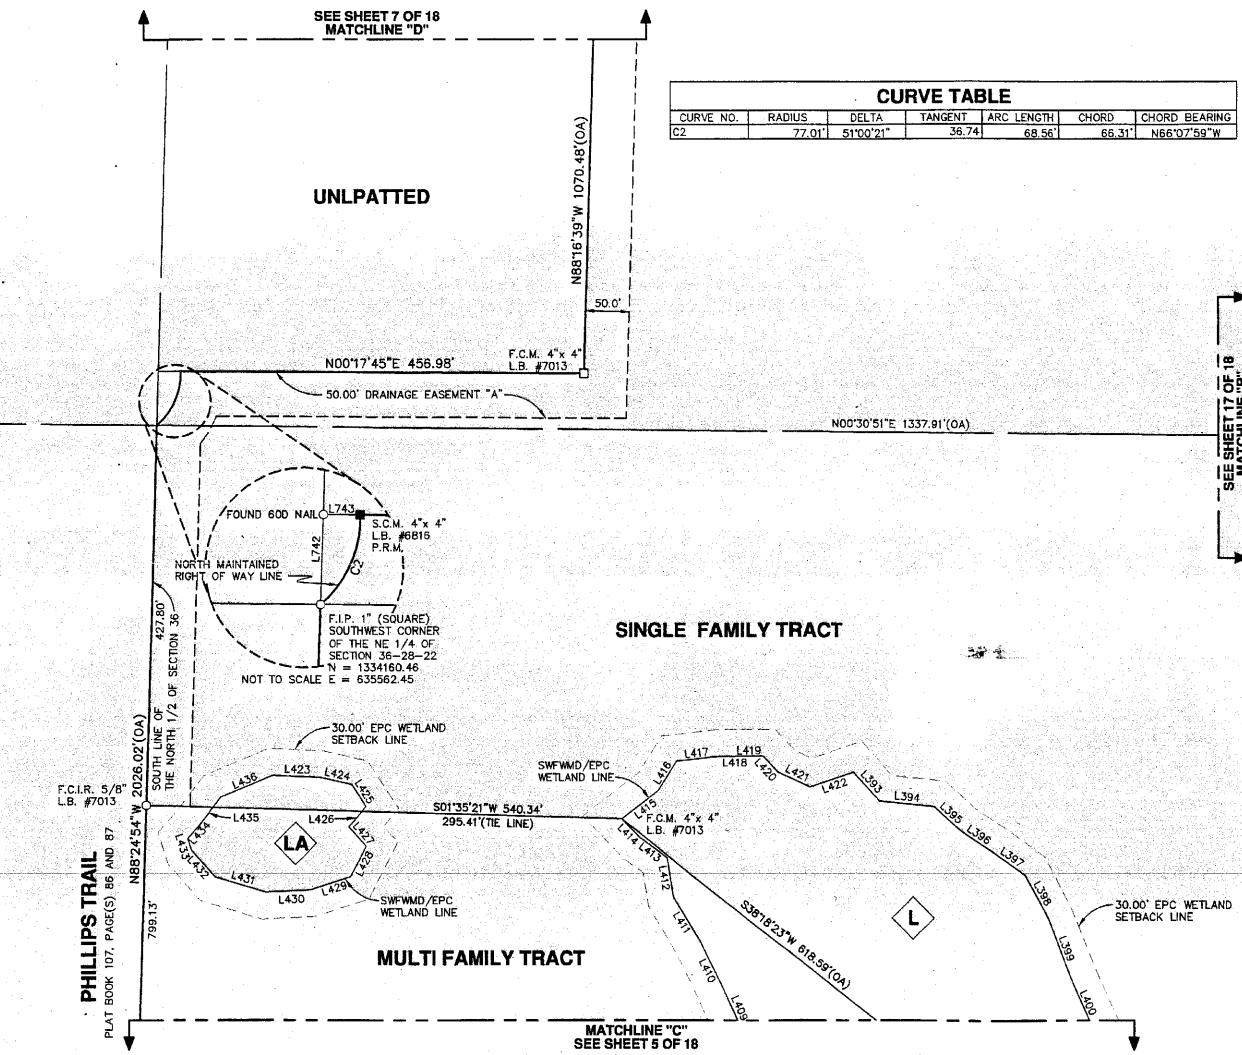

WCA "L" LINE TABLE


LINE NO.	BEARING	DISTANCE
L393	N48°17'51"E	43.98'
L394	N05°33'4"E	62.52'
L395	N42°33'46"E	38.62'
L396	N33°42'09"E	43.56'
L397	N35°28'54"E	46.74'
L398	N60°35'24"E	56.27'
L399	N67°30'35"E	78.57'
L400	N65°27'07"E	73.14'
L401	N70°43'39"E	69.82'
L402	S22°59'59"E	95.47'
L403	S13°30'32"E	74.98'
L404	S12°43'03"W	87.45'
L405	S16°13'16"W	77.95'
L406	S40°25'06"W	39.23'
L407	S30°48'40"W	45.15'
L408	S48°25'35"W	57.38'
L409	S66°01'19"W	53.22'
L410	S63°55'27"W	58.63'
L411	S58°18'23"W	59.60'
L412	S80°24'59"W	44.23'
L413	S36°09'26"W	38.66'
L414	S45°43'31"W	29.40'
L415	N37°38'37"W	51.90'
L416	N57°24'31"W	39.84'
L417	N08°19'03"W	47.63'
L418	N00°20'24"W	33.53'
L419	N00°12'50"W	15.94'
L420	N48°00'30"W	23.96'
L421	N25°33'46"W	39.53'
L422	N19°07'48"W	51.75'

WCA "LA" LINE TABLE

LINE NO.	BEARING	DISTANCE
L423	N02°39'51"E	54.40'
L424	N12°48'10"E	35.77'
L425	N56°36'02"E	29.61'
L426	S59°31'07"E	30.63'
L427	N47°37'32"E	29.12'
L428	S62°46'33"E	36.71'
L429	S17°50'45"E	47.13'
L430	S03°02'44"E	51.03'
L431	S16°43'01"W	60.48'
L432	S48°03'01"W	39.64'
L433	S71°54'08"W	14.20'
L434	N48°33'08"W	18.68'
L435	N52°59'27"W	40.56'
L436	N22°35'07"W	64.62'

LINE TABLE

LINE NO.	BEARING	DISTANCE
L742	N8816'23"W	60.80'
L743	N0017'45"E	25.00'

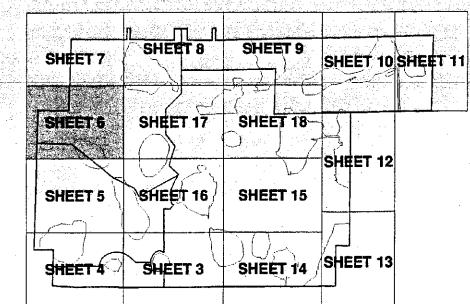

KEYMAP


 GENESIS  
GROUP  
ENGINEERS • LANDSCAPE ARCHITECTS • PLANNERS • SURVEYORS  
3910 NORTH US HIGHWAY 301, SUITE 140 TAMPA, FLORIDA 33619  
(813) 620-4500 FAX (813) 620-4980 WWW.GGSE.COM  
LB 6816

**COUNTY LINE FARMS**  
 SECTIONS 25 AND 36, TOWNSHIP 28 SOUTH, RANGE 22 EAST  
 CITY OF PLANT CITY  
 HILLSBOROUGH COUNTY, FLORIDA


Plat Book: \_\_\_\_\_ Page No.: \_\_\_\_\_



100' 50' 0 100' 200'  
 SCALE: 1" = 100'

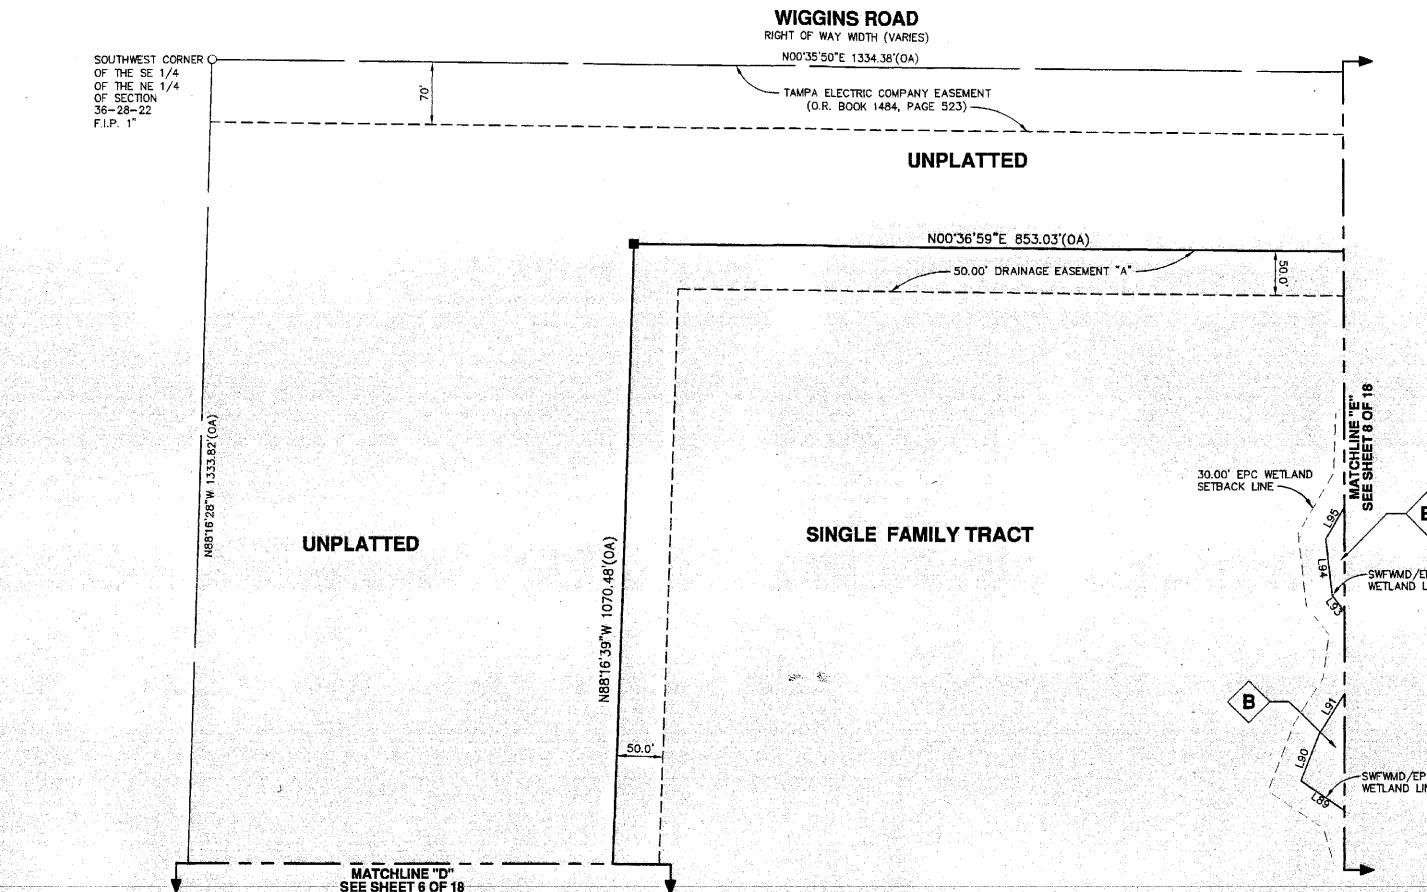

**B** WCA "B"

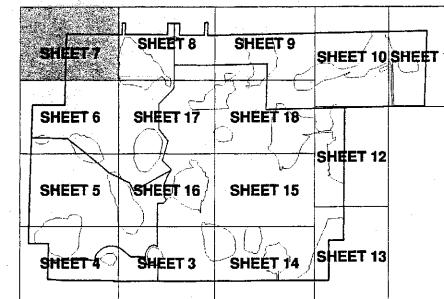

KEYMAP

# COUNTY LINE FARMS

SECTIONS 25 AND 36, TOWNSHIP 28 SOUTH, RANGE 22 EAST


CITY OF PLANT CITY

HILLSBOROUGH COUNTY, FLORIDA

Plat Book: \_\_\_\_\_ Page No.: \_\_\_\_\_



100' 50' 0 100' 200'  
SCALE: 1" = 100'

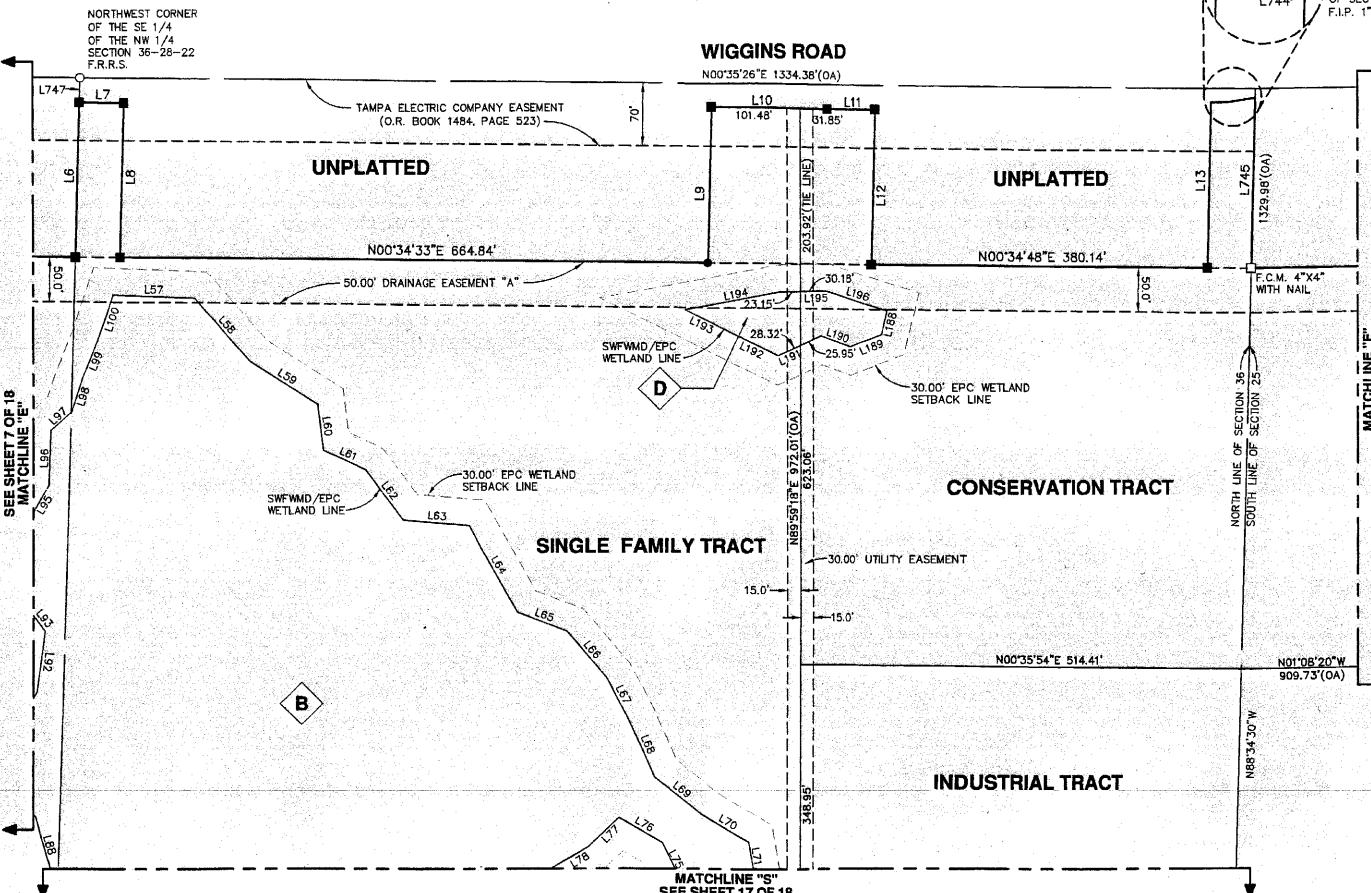

**WCA "B" LINE TABLE**


LINE NO.	BEARING	DISTANCE
L57	N02°25'08"E	95.01'
L58	N48°09'59"E	94.43'
L59	N32°29'35"E	90.17'
L60	N82°58'52"E	52.03'
L61	N24°44'46"E	52.26'
L62	N53°04'02"E	70.82'
L63	N04°42'56"E	76.23'
L64	N60337'03"E	112.60'
L65	N2023117"E	60.10'
L66	N500551"E	68.58'
L67	N6243107"E	51.24'
L68	N661038"E	71.78'
L69	N3838'33"E	66.73'
L70	N300404"E	62.16'
L71	N803444"E	75.55'
L75	S635526"W	66.67'
L76	S301928"W	55.15'
L77	S435229"W	48.00'
L78	S30233487"E	70.32'
L88	S7403147"E	88.28'
L92	N8226427"W	68.61'
L93	S5216047"W	44.82'
L95	N5919277"W	75.96'
L96	N8757177"W	62.04'
L97	N4251587"W	36.75'
L98	N7135577"W	49.35'
L99	N6527457"W	43.82'
L100	N7130387"W	54.42'

**WCA "D" LINE TABLE**

LINE NO.	BEARING	DISTANCE
L185	S763117"E	27.37'
L189	S205253"E	38.70'
L190	S1834'02"W	37.90'
L191	S2357'21"E	54.27'
L192	S2542'26"W	56.82'
L193	S2623'56"W	60.73'
L194	N1022'23"W	110.12'
L195	N0037.47"W	53.33'
L196	N1638'54"E	75.30'

**LINE TABLE**


LINE NO.	BEARING	DISTANCE
L6	N8825287"W	172.95'
L7	N010356"E	50.00'
L8	S8825287"E	172.52'
L9	N8834307"W	173.91'
L10	N010550"E	133.33'
L11	N000141"E	56.68'
L12	S8834307"E	173.33'
L13	N8836157"W	184.64'
L14	N0023317"W	19.43'
L15	N0917227"W	27.44'
L744	N0058457"E	3.61'
L745	S8834307"E	189.70'
L747	N8825287"W	27.34'
L748	N8834307"W	10.51'

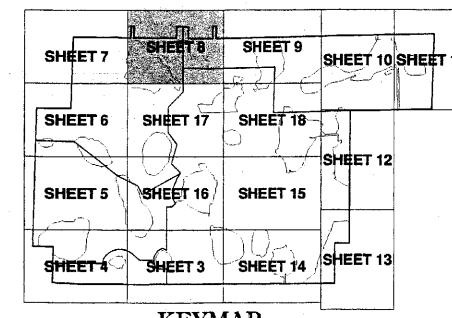


# COUNTY LINE FARMS

SECTIONS 25 AND 36, TOWNSHIP 28 SOUTH, RANGE 22 EAST  
CITY OF PLANT CITY  
HILLSBOROUGH COUNTY, FLORIDA

Plat Book: \_\_\_\_\_ Page No.: \_\_\_\_\_

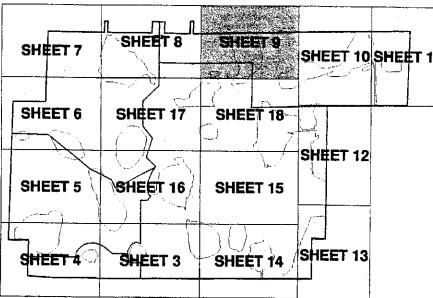

KEYMAP

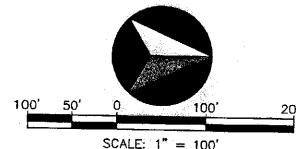

WCA "A" LINE TABLE


LINE NO.	BEARING	DISTANCE
L16	N71°57'45"E	104.82'
L17	N72°37'40"E	82.74'
L18	N82°48'11"E	80.03'
L19	N68°28'49"E	105.29'
L20	S76°19'26"E	81.56'
L21	N80°27'56"E	54.33'
L22	S48°47'29"E	65.58'
L23	S41°42'24"E	60.82'
L24	S45°42'37"E	68.35'
L25	S35°39'44"E	80.32'
L26	S51°00'46"E	53.20'
L37	N66°03'17"W	40.36'
L38	N144°46'32"W	36.59'
L39	N56°00'09"W	35.24'
L40	N88°46'09"W	26.04'
L41	N59°03'34"W	36.36'
L42	S33°49'36"W	33.52'
L43	S85°28'25"W	41.91'
L44	S57°41'08"W	37.34'
L45	S58°13'29"W	28.55'
L46	S63°23'19"W	64.30'
L47	S83°09'09"W	34.81'
L48	N66°18'27"W	27.54'
L49	S89°56'40"W	31.03'
L50	S49°51'32"W	51.48'
L51	S40°33'30"W	49.05'
L52	S61°41'05"W	38.95'
L53	S86°09'16"W	54.32'
L54	N72°23'01"W	46.27'
L55	S81°52'01"W	74.30'
L56	N01°07'43"W	409.19'

WCA "C" LINE TABLE

LINE NO.	BEARING	DISTANCE
L167	N80°57'30"W	53.94'
L168	N52°53'31"W	52.42'
L169	N02°02'25"E	51.05'
L170	N24°26'45"W	63.56'
L171	N35°27'47"W	68.86'
L172	N38°10'04"W	109.68'
L173	N24°00'08"W	55.73'

WCA "F" LINE TABLE

LINE NO.	BEARING	DISTANCE
L197	N37°12'42"E	49.83'
L198	S32°43'48"E	53.40'
L199	S37°26'29"E	46.40'
L200	S01°51'22"E	32.17'
L201	N82°07'30"E	39.99'
L209	S62°05'16"W	42.06'
L240	S81°33'57"W	34.24'
L241	S88°35'56"W	28.02'
L242	N41°13'17"W	30.61'
L243	N08°44'14"E	70.71'
L244	N07°52'27"W	29.52'

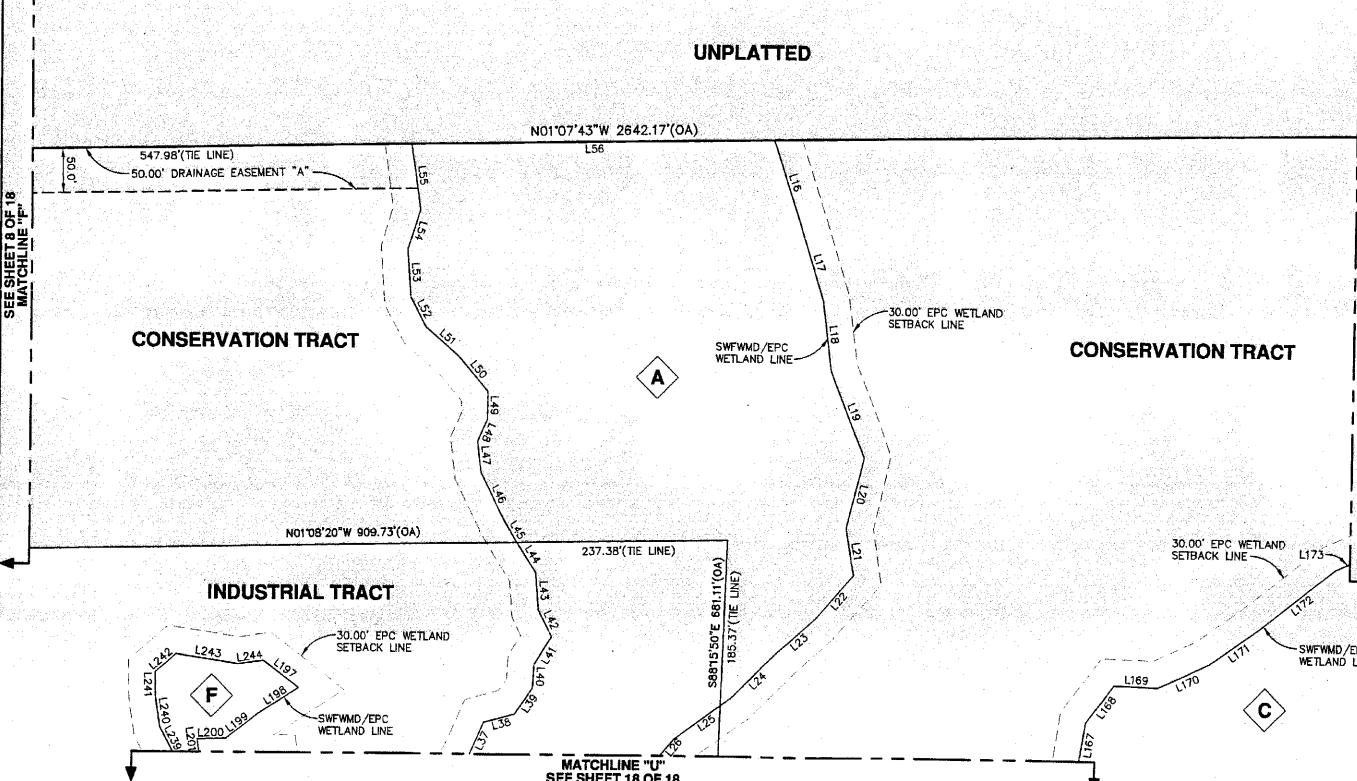

LEGEND

- SET 4" x 4" CONCRETE MONUMENT L.B. #6816 P.R.M. N. NORTH
- SET PERMANENT CONTROL POINT L.B. #6816 N.C.F. NO CORNER FOUND OR SET
- SET CAPPED IRON ROD 5/8" L.B. #6816 NW. NORTHEWEST
- FOUND MONUMENT (AS NOTED) P.K. PARKER KALON
- FOUND MONUMENT (AS NOTED) P.L.S. PROFESSIONAL LICENSED SURVEYOR
- ALUM. ALUMINUM P.R.M. PERMANENT REFERENCE MONUMENT
- E. EAST S. SOUTH
- EPC HILLSBOROUGH COUNTY ENVIRONMENTAL SW. SOUTHWEST
- P.D.O.T. FLORIDA DEPARTMENT OF TRANSPORTATION W. WEST
- F.I.P. FOUND IRON PIPE WCA. WETLAND CONSERVATION AREA
- F.R.R.S. FOUND RAILROAD SPIKE # NUMBER
- LB. LICENSED BUSINESS

A WCA "A"


C WCA "C"

F WCA "F"

**COUNTY LINE FARMS**  
 SECTIONS 25 AND 36, TOWNSHIP 28 SOUTH, RANGE 22 EAST  
 CITY OF PLANT CITY  
 HILLSBOROUGH COUNTY, FLORIDA

Plat Book: \_\_\_\_\_ Page No.: \_\_\_\_\_

**UNPLATTED**

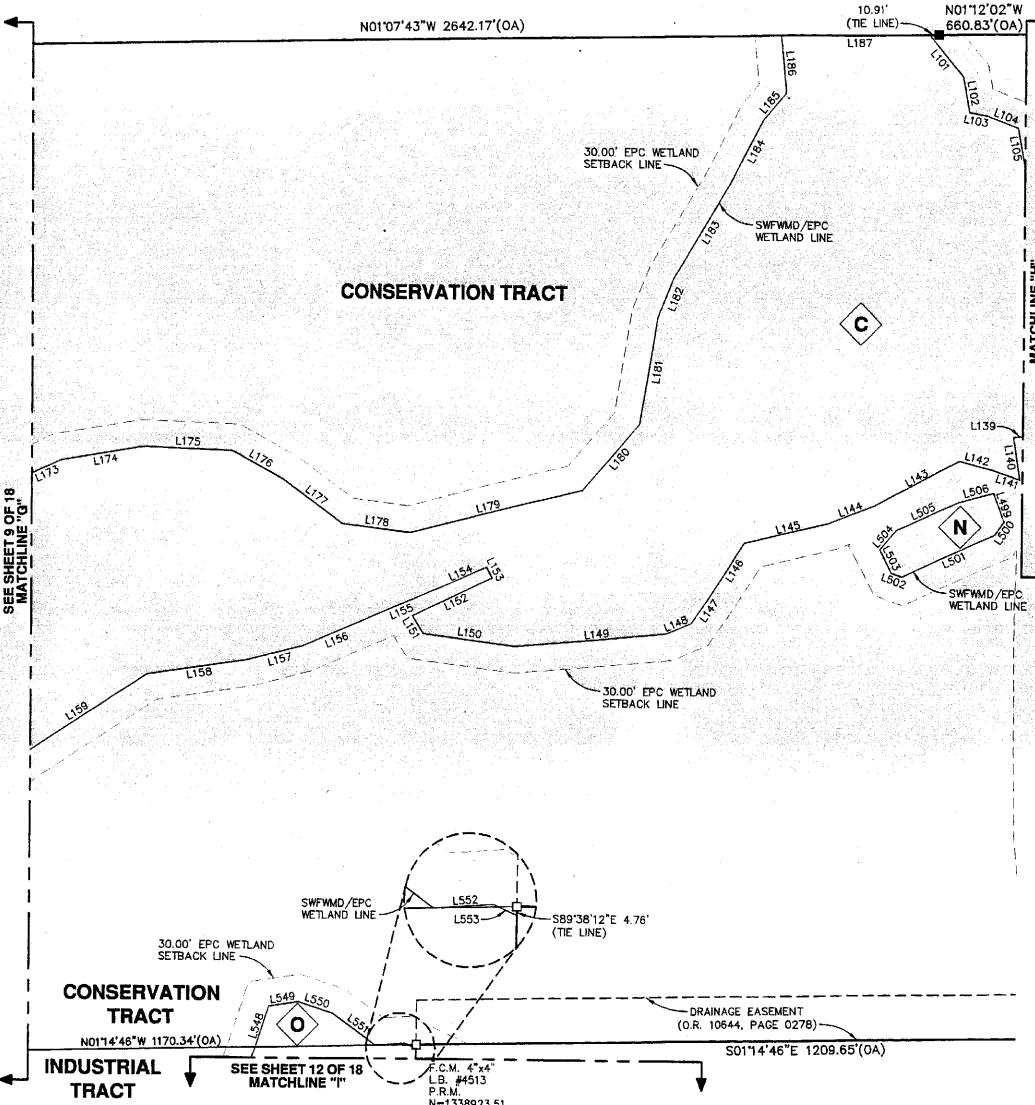

**WCA "C" LINE TABLE**

LINE NO.	BEARING	DISTANCE
L101	N41°55'11"E	59.90'
L102	N79°27'33"E	40.84'
L103	N10°26'16"E	20.51'
L104	N21°20'36"E	35.84'
L105	N79°21'32"E	122.90'
L139	S05°30'45"E	13.04'
L140	N10°17'50"E	48.39'
L141	S18°42'36"W	33.16'
L142	S14°30'10"W	36.21'
L143	S27°49'40"E	109.32'
L144	S21°28'09"E	57.66'
L145	S13°57'57"E	96.85'
L146	S52°28'49"E	68.06'
L147	S54°50'09"E	42.00'
L148	S22°58'33"E	31.05'
L149	S05°23'29"E	168.37'
L150	S07°28'14"W	105.16'
L151	S57°45'53"W	23.57'
L152	N25°37'34"W	100.39'
L153	S62°21'54"W	13.60'
L154	S23°59'40"E	60.43'
L155	S22°45'59"E	99.18'
L156	S23°01'14"E	69.22'
L157	S14°29'41"E	66.93'
L158	S08°44'20"E	110.06'
L159	S32°57'17"E	171.45'
L173	N24°00'08"W	55.73'
L174	N09°40'35"W	94.60'
L175	N02°13'48"E	98.77'
L176	N28°56'30"E	64.30'
L177	N36°12'09"E	85.23'
L178	N07°07'00"E	78.74'
L179	N14°30'44"W	199.24'
L180	N49°48'25"W	97.80'
L181	N80°35'41"W	122.60'
L182	N88°15'38"W	46.52'
L183	N58°45'06"W	124.13'
L184	N62°07'17"W	82.25'
L185	N49°15'12"W	38.94'
L186	S84°42'15"W	64.69'
L187	N01°07'43"W	167.88'

**WCA "N" LINE TABLE**

LINE NO.	BEARING	DISTANCE
L500	N70°26'27"E	34.00'
L501	S24°49'55"E	114.82'
L502	S19°32'07"W	12.19'
L503	S61°56'40"W	29.92'
L504	N48°41'51"W	29.27'
L505	N24°31'20"W	78.28'
L506	N15°30'27"W	39.61'

**WCA "O" LINE TABLE**

LINE NO.	BEARING	DISTANCE
L547	N69°23'59"W	82.44'
L548	N71°48'04"W	53.08'
L549	N08°37'08"W	33.63'
L550	N17°54'11"E	41.17'
L551	N35°26'34"E	61.96'
L552	N04°03'15"W	33.91'
L553	N24°27'58"E	14.57'


**C** WCA "C"

**N** WCA "D"

**O** WCA "F"

**LEGEND**

- SET 4" x 4" CONCRETE MONUMENT LB. #6816 P.R.M. N. NORTH
- SET PERMANENT CONTROL POINT L.B. #6816 N.C.F. NO CORNER FOUND OR SET
- SET CAPPED IRON ROD 5/8" LB. #6816 NW. NORTHWEST
- FOUND MONUMENT (AS NOTED) P.K. PARKER KALON
- FOUND MONUMENT (AS NOTED) P.L.S. PROFESSIONAL LICENSED SURVEYOR
- ALUM. ALUMINUM P.R.M. PERMANENT REFERENCE MONUMENT
- E. EAST S. SOUTH
- EPC HILLSBOROUGH COUNTY ENVIRONMENTAL SW. SOUTHWEST
- PROTECTION COMMISSION F.D.O.T. FLORIDA DEPARTMENT OF TRANSPORTATION SWFWMD SOUTHWEST FLORIDA WATER MANAGEMENT DISTRICT
- F.I.P. FOUND IRON PIPE W. WEST
- F.R.R.S. FOUND RAILROAD SPIKE WCA WETLAND CONSERVATION AREA
- LB LICENSED BUSINESS # NUMBER

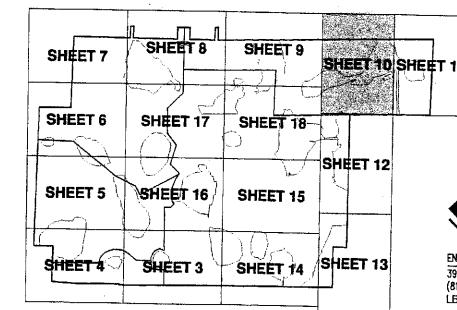

# COUNTY LINE FARMS

SECTIONS 25 AND 36, TOWNSHIP 28 SOUTH, RANGE 22 EAST

CITY OF PLANT CITY

HILLSBOROUGH COUNTY, FLORIDA

Plat Book: \_\_\_\_\_ Page No.: \_\_\_\_\_

## UNPLATTED

N01°1'2"02"W 660.83'(OA)

## CONSERVATION

30.00' EPC WETLAND SETBACK LINE

SEE SHEET 10 OF 18  
MATCHLINE TH

30.00' EPC WETLAND SETBACK LINE

DRAINAGE EASEMENT  
(O.R. 10644, PAGE 027B)  
WEST LINE OF PLANT CITY  
COMMERCE CENTER - PHASE 2  
462.68'(TIE LINE)

S0114°46'E 1209.65'(OA)

## PLANT CITY COMMERCE PARK

### PHASE 2

PLAT BOOK 99, PAGE 42  
PUBLIC RECORDS OF HILLSBOROUGH COUNTY, FLORIDA

#### LEGEND

- SET 4" x 4" CONCRETE MONUMENT L.B. #6816 P.R.M.
- SET PERMANENT CONTROL POINT L.B. #6816
- SET CAPPED IRON ROD 5/8" L.B. #6816
- FOUND MONUMENT (AS NOTED)
- FOUND MONUMENT (AS NOTED)
- ALUM. ALUMINUM
- E. EAST
- EPC HILLSBOROUGH COUNTY ENVIRONMENTAL PROTECTION COMMISSION
- F.D.O.T. FLORIDA DEPARTMENT OF TRANSPORTATION
- F.I.P. FOUND IRON PIPE
- F.R.R.S. FOUND RAILROAD SPIKE
- LB LICENSED BUSINESS
- N. NORTH
- N.C.F. NO CORNER FOUND OR SET
- N.W. NORTHWEST
- P.K. PARKER KALON
- P.L.S. PROFESSIONAL LICENSED SURVEYOR
- P.R.M. PERMANENT REFERENCE MONUMENT
- S. SOUTH
- SW SOUTHWEST
- W. WEST
- WCA WETLAND CONSERVATION AREA
- # NUMBER

**C** WCA "C"

UTILITY EASEMENT  
(O.R. 7892, PAGE 285)

## UNPLATTED

20' UTILITY EASEMENT  
(O.R. 7892, PAGE 1285(P))

S.C.I.R. 5/8"  
L.B. # 6816  
P.R.M.  
(FALLS IN A  
TREE ROOT)


## WCA "C" LINE TABLE

LINE NO.	BEARING	DISTANCE
L104	N21°20'39"E	35.84'
L105	N79°15'32"E	122.00'
L106	N55°18'56"E	114.26'
L107	N27°54'04"E	87.23'
L108	N35°41'11"W	75.88'
L109	N17°58'17"W	60.82'
L110	N14°33'42"E	69.14'
L111	N43°16'16"E	91.23'
L112	N69°19'23"E	105.14'
L113	N88°21'00"E	95.29'
L114	S37°34'11"E	41.82'
L115	S01°35'01"E	73.82'
L116	S06°07'37"E	101.39'
L117	S24°05'16"W	56.79'
L118	S56°04'04"W	79.27'
L119	S02°43'19"W	57.62'
L120	NS231.06'W	29.94'
L121	S32°11'15"W	14.93'
L122	S11°37'06"E	40.90'
L123	S08°50'00"W	36.18'
L124	S44°12'17"E	11.11'
L125	S68°18'20"E	58.92'
L126	S89°47'49"E	71.72'
L127	N86°54'06"E	75.31'
L128	N88°09'49"W	109.23'
L129	S88°42'00"E	149.29'
L130	N85°21'16"E	216.93'
L131	S0114°46"E	30.76'
L132	S89°41'20"W	116.82'
L133	S84°28'31"W	111.26'
L134	S88°57'14"W	91.64'
L135	S89°27'59"W	139.66'
L136	N88°42'37"W	87.56'
L137	S87°35'45"W	85.04'
L138	S67°33'43"W	45.32'
L139	S05°30'15"E	13.04'
L140	N81°07'50"E	48.39'
L141	S18°42'38"W	33.16'


## WCA "N" LINE TABLE

LINE NO.	BEARING	DISTANCE
L499	N70°26'27"E	34.00'
L500	S55°57'24"E	18.45'

Sheet No.: 11 of 18

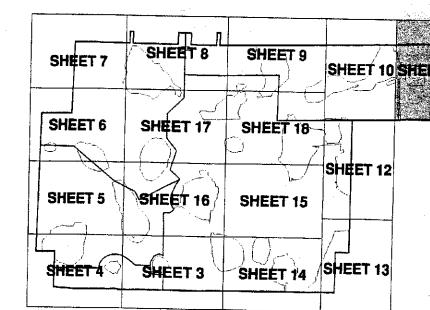


KEYMAP

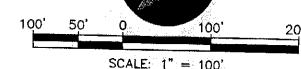

# COUNTY LINE FARMS

SECTIONS 25 AND 36, TOWNSHIP 28 SOUTH, RANGE 22 EAST  
CITY OF PLANT CITY  
HILLSBOROUGH COUNTY, FLORIDA

Plat Book: \_\_\_\_\_ Page No.: \_\_\_\_\_

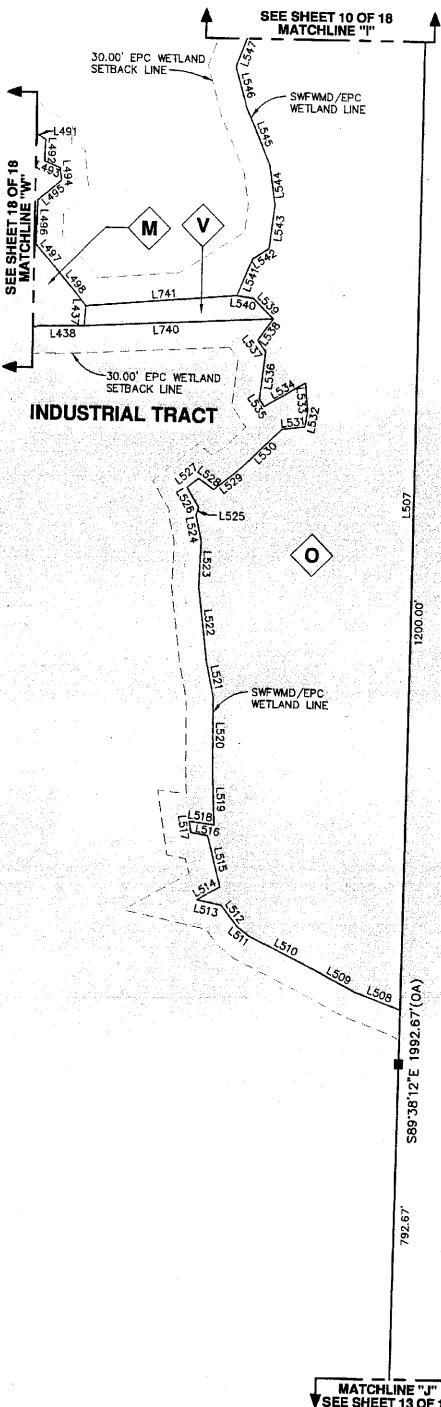

**WCA "V" LINE TABLE**

LINE NO.	BEARING	DISTANCE
L437	S85°28'17"E	22.55'
L539	S43°53'18"W	32.56'
L540	S081°45'59"W	18.59'
L740	S03°08'59"E	214.21'
L741	N04°52'43"W	170.85'

**WCA "M" LINE TABLE**


LINE NO.	BEARING	DISTANCE
L438	S00°53'27"E	50.71'
L491	N33°04'28"E	38.60'
L492	S27°43'57"E	24.13'
L493	N21°37'11"E	19.93'
L494	N83°44'03"E	13.90'
L495	S39°40'34"E	34.80'
L496	S88°39'43"E	50.04'
L497	N48°08'57"E	33.73'
L498	N49°30'10"E	55.60'

**WCA "O" LINE TABLE**

LINE NO.	BEARING	DISTANCE
L507	S89°38'12"E	1134.71'
L508	S19°53'20"W	57.13'
L509	S27°02'51"W	47.92'
L510	S26°09'29"W	87.83'
L511	S37°14'46"W	15.77'
L512	S51°50'47"W	30.70'
L513	S12°07'39"W	28.13'
L514	N30°24'16"W	29.26'
L515	S75°40'56"W	59.33'
L516	S10°02'43"W	19.34'
L517	S81°19'18"W	12.80'
L518	N07°07'45"E	28.14'
L519	S87°06'41"W	56.40'
L520	S89°07'39"W	88.67'
L521	S78°09'06"W	41.32'
L522	S82°41'02"W	82.82'
L523	N87°51'19"W	51.65'
L524	S78°00'21"W	29.37'
L525	N74°17'58"W	9.28'
L526	S93°30'05"W	25.32'
L527	N40°33'59"W	16.16'
L528	N35°48'00"E	21.18'
L529	N38°45'10"W	38.28'
L530	N44°09'27"W	64.03'
L531	N071°17'00"W	25.55'
L532	N79°30'18"W	17.55'
L533	S84°22'45"W	31.69'
L534	S30°40'12"E	53.01'
L535	S56°22'44"W	10.18'
L536	N83°22'59"W	53.34'
L537	S5°23'23"W	15.82'
L538	N53°47'47"W	29.73'
L539	S41°35'16"W	32.56'
L540	S081°45'55"W	18.56'
L541	N67°35'53"W	44.76'
L542	N33°01'17"W	21.74'
L543	N82°44'21"W	49.07'
L544	S81°19'44"W	44.93'
L545	S67°09'25"W	69.98'
L546	S72°58'48"W	48.32'
L547	N69°23'59"W	62.44'

**LEGEND**

- SET 4" x 4" CONCRETE MONUMENT L.B. #6816 P.R.M. N. NORTH
- ◎ SET PERMANENT CONTROL POINT L.B. #6816 N.C.F. NO CORNER FOUND OR SET
- SET CAPPED IRON ROD 5/8" L.B. #6816 NW NORTHWEST
- FOUND MONUMENT (AS NOTED) P.K. PARKER KALON
- FOUND MONUMENT (AS NOTED) P.L.S. PROFESSIONAL LICENSED SURVEYOR
- ALUM. ALUMINUM P.R.M. PERMANENT REFERENCE MONUMENT
- E. EAST S. SOUTH
- EPC HILLSBOROUGH COUNTY ENVIRONMENTAL SWFWMD SOUTHWEST FLORIDA WATER MANAGEMENT DISTRICT
- F.D.O.T. FLORIDA DEPARTMENT OF TRANSPORTATION W. WEST
- F.I.P. FOUND IRON PIPE WCA WETLAND CONSERVATION AREA
- F.R.R.S. FOUND RAILROAD SPIKE # NUMBER
- LB LICENSED BUSINESS

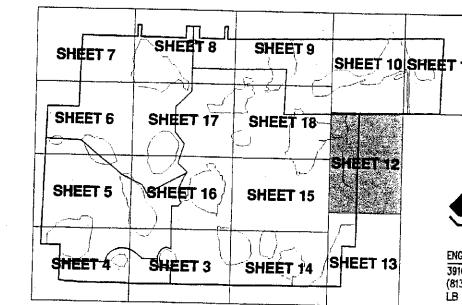


- M WCA "M"  
O WCA "O"  
V WCA "V"

# COUNTY LINE FARMS


SECTIONS 25 AND 36, TOWNSHIP 28 SOUTH, RANGE 22 EAST  
CITY OF PLANT CITY  
HILLSBOROUGH COUNTY, FLORIDA

Plat Book: \_\_\_\_\_ Page No.: \_\_\_\_\_

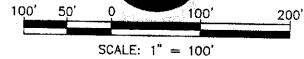

SCALE: 1" = 100'

## INDUSTRIAL TRACT

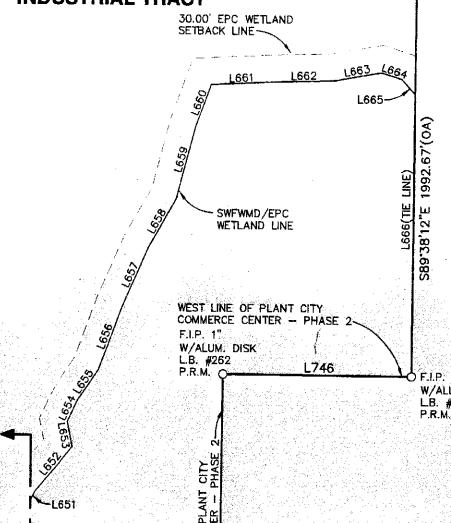

L666(TIE LINE)

S893812'E 1992.6'(OA)

SEE SHEET 14 OF 18  
— MATCHLINE "N" —  
S

SEE SHEET 14 OF 18  
— MATCHLINE "N" —  
S

## PLANT CITY COMMERCE PARK PHASE 2

PLAT BOOK 90, PAGE 42  
PUBLIC RECORDS OF HILLSBOROUGH COUNTY, FLORIDA

F.C.M. 4"x 4"  
"CHASTAIN-SKILLMAN"  
L.B. #262  
P.R.M.  
S0015'22"E 1954.10'(OA)

S0016'31"E 1328.07"

NORTHEAST CORNER  
OF THE NE 1/4  
OF THE SE 1/4  
OF SECTION 25-26-22  
FOUND IRON  
ROD 1/2"


## WCA "S" LINE TABLE

LINE NO.	BEARING	DISTANCE
L651	N62°42'05"W	33.75'
L652	N50°40'25"W	64.57'
L653	S78°18'04"W	28.51'
L654	N65°13'33"W	25.61'
L655	N55°45'33"W	42.06'
L656	N69°56'13"W	75.28'
L657	N66°13'32"W	73.59'
L658	N60°21'11"W	61.72'
L659	N75°32'22"W	83.13'
L660	N69°52'38"W	50.62'
L661	N03°00'00"W	75.32'
L662	N01°28'53"W	64.02'
L663	N10°06'50"W	53.39'
L664	N17°53'16"E	23.77'
L665	N48°03'58"E	23.23'
L666	S89°38'12"E	314.85'
L746	S00°21'48"W	211.63'

S WCA "S"

## LEGEND

- SET 4" x 4" CONCRETE MONUMENT L.B. #BB16 P.R.M. N. NORTH
- SET PERMANENT CONTROL POINT L.B. #6816 N.C.F. NO CORNER FOUND OR SET
- SET CAPPED IRON ROD 5/8" L.B. #6816 NW. NORTHWEST
- FOUND MONUMENT (AS NOTED) P.K. PARKER KALON
- FOUND MONUMENT (AS NOTED) P.L.S. PROFESSIONAL LICENSED SURVEYOR
- ALUM. ALUMINUM P.R.M. PERMANENT REFERENCE MONUMENT
- E. EAST S. SOUTH
- EPC HILLSBOROUGH COUNTY ENVIRONMENTAL SW. SOUTHWEST
- PROTECTION COMMISSION F.D.O.T. FLORIDA DEPARTMENT OF TRANSPORTATION W. WEST
- F.I.P. FOUND IRON PIPE SWFWMD SOUTHWEST FLORIDA WATER MANAGEMENT DISTRICT
- F.R.R.S. FOUND RAILROAD SPIKE WCA WETLAND CONSERVATION AREA
- LB LICENSED BUSINESS # NUMBER

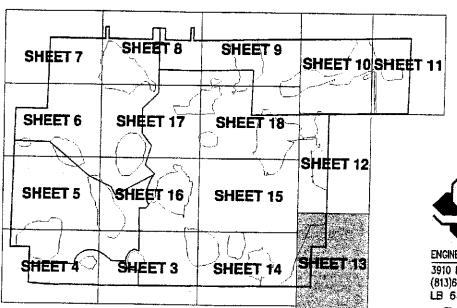


KEYMAP

# COUNTY LINE FARMS

SECTIONS 25 AND 36, TOWNSHIP 28 SOUTH, RANGE 22 EAST  
CITY OF PLANT CITY  
HILLSBOROUGH COUNTY, FLORIDA

Plat Book: \_\_\_\_\_ Page No.: \_\_\_\_\_

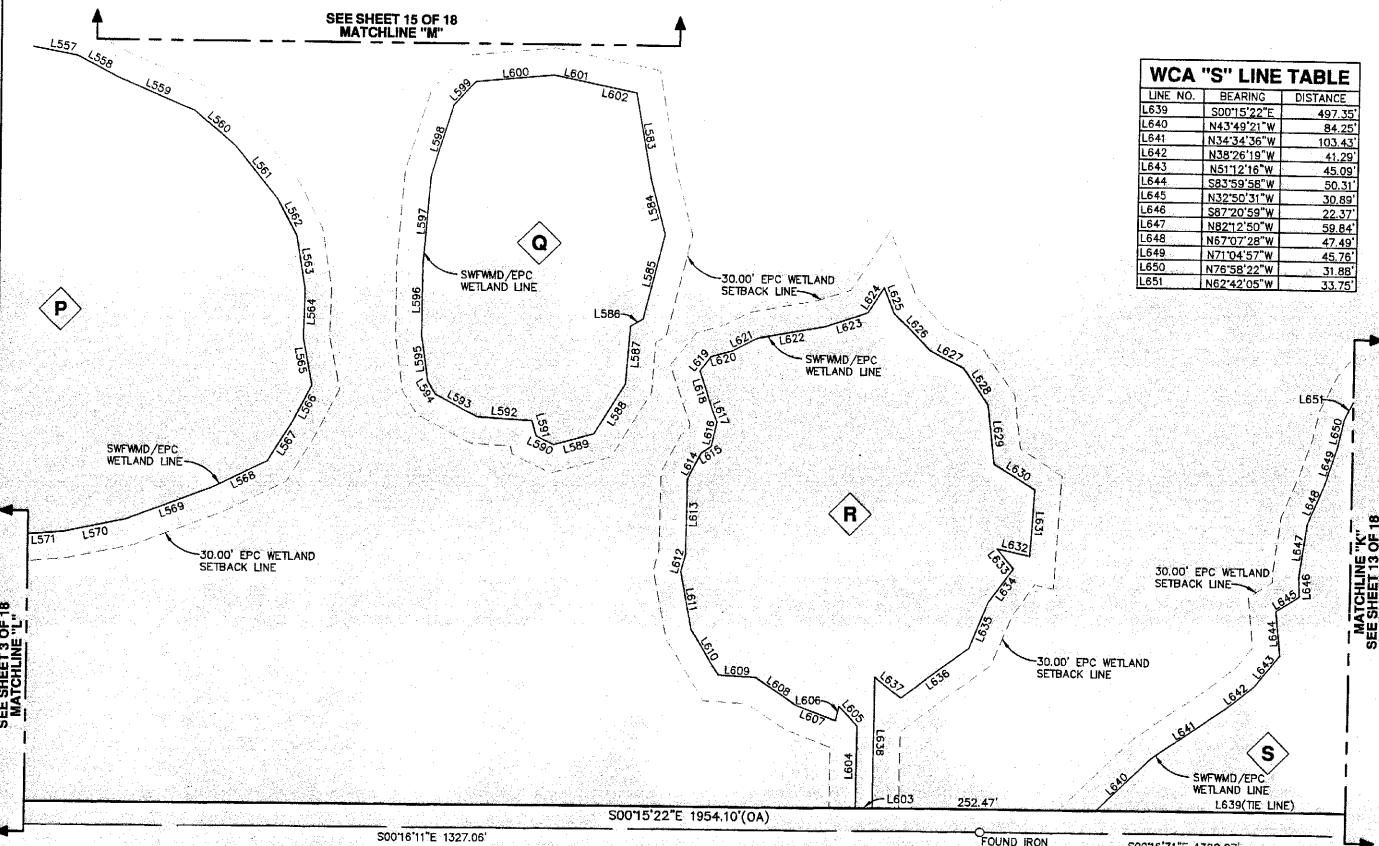

P WCA "P"      R WCA "R"


Q WCA "Q"      S WCA "S"

## LEGEND

- SET 4" x 4" CONCRETE MONUMENT LB. #6816 P.R.M. N. NORTH
- SET PERMANENT CONTROL POINT LB. #6816 N.C.F. NO CORNER FOUND OR SET
- SET CAPPED IRON ROD 5/8" #6816 NW. NORTHWEST
- FOUND MONUMENT (AS NOTED) P.K. PARKER KALON
- FOUND MONUMENT (AS NOTED) P.L.S. PROFESSIONAL LICENSED SURVEYOR
- ALUM. ALUMINUM P.R.M. PERMANENT REFERENCE MONUMENT
- E. EAST S. SOUTH
- EPC HILLSBOROUGH COUNTY ENVIRONMENTAL SW. SOUTHWEST
- F.D.O.T. FLORIDA DEPARTMENT OF TRANSPORTATION W. WEST
- F.I.P. FOUND IRON PIPE WCA WETLAND CONSERVATION AREA
- F.R.R.S. FOUND RAILROAD SPIKE # NUMBER
- LB. LICENSED BUSINESS

## WCA "P" LINE TABLE

LINE NO.	BEARING	DISTANCE
L587	N1029'41"E	136.50'
L588	N2702'10"E	50.94'
L589	N2239'18"E	96.16'
L590	N4001'51"E	59.31'
L591	N5022'32"E	77.40'
L592	N6236'23"E	46.44'
L593	N8021'22"E	59.59'
L594	S8830'16"E	54.48'
L595	N7900'40"E	53.90'
L596	S6219'56"E	49.65'
L597	S5820'14"E	49.54'
L598	S2605'09"E	70.57'
L599	S2045'16"E	101.84'
L600	S1136'18"E	73.53'
L601	S0451'37"E	62.52'

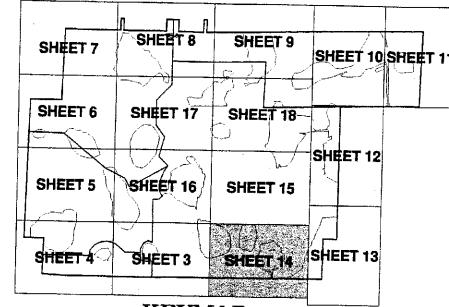


KEYMAP

**COUNTY LINE FARMS**  
 SECTIONS 25 AND 36, TOWNSHIP 28 SOUTH, RANGE 22 EAST  
 CITY OF PLANT CITY  
 HILLSBOROUGH COUNTY, FLORIDA

Plat Book: \_\_\_\_\_ Page No.: \_\_\_\_\_



100' 50' 0 100' 200'  
 SCALE: 1" = 100'

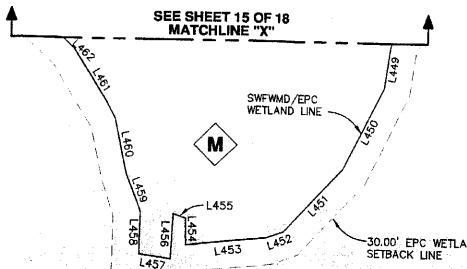

INDUSTRIAL TRACT

**WCA "M" LINE TABLE**


LINE NO.	BEARING	DISTANCE
L449	S82°07'08"E	46.86'
L450	S63°17'46"E	101.61'
L451	S46°25'14"E	98.37'
L452	S20°06'08"E	20.86'
L453	S06°17'31"E	89.07'
L454	S88°39'55"W	29.88'
L455	S18°49'14"W	14.36'
L456	S87°28'07"E	50.71'
L457	S08°00'04"W	35.90'
L458	N89°04'29"W	47.53'
L459	S69°33'19"W	44.94'
L460	S77°50'05"W	63.48'
L461	S57°44'44"W	91.38'
L462	S43°14'56"W	37.19'

**WCA "P" LINE TABLE**

LINE NO.	BEARING	DISTANCE
L557	N10°29'41"E	136.50'
L558	N27°02'10"E	50.94'

**WCA "Q" LINE TABLE**


LINE NO.	BEARING	DISTANCE
L600	N05°18'05"W	87.56'
L601	N11°37'56"E	46.05'

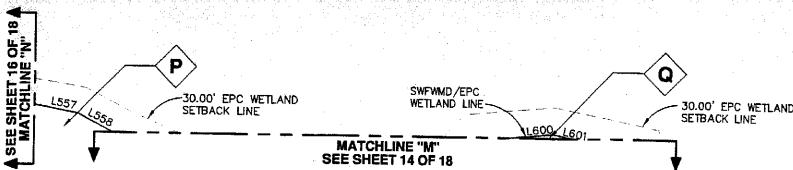

**LEGEND**

- SET 4" x 4" CONCRETE MONUMENT L.B. #6816 P.R.M.
- SET PERMANENT CONTROL POINT L.B. #6816
- SET CAPPED IRON ROD 5/8" L.B. #6816
- FOUND MONUMENT (AS NOTED)
- FOUND MONUMENT (AS NOTED)
- ALUM. ALUMINUM
- E. EAST
- EPC HILLSBOROUGH COUNTY ENVIRONMENTAL PROTECTION COMMISSION
- F.D.O.T. FLORIDA DEPARTMENT OF TRANSPORTATION
- F.I.P. FOUND IRON PIPE
- F.R.R.S. FOUND RAILROAD SPIKE
- LB LICENSED BUSINESS
- N. NORTH
- N.C.F. NO CORNER FOUND OR SET
- NW NORTHWEST
- P.K. PARKER KALON
- P.L.S. PROFESSIONAL LICENSED SURVEYOR
- P.R.M. PERMANENT REFERENCE MONUMENT
- S. SOUTH
- SW SOUTHWEST
- W. WEST
- WCA WETLAND CONSERVATION AREA
- # NUMBER

- M** WCA "M"  
**P** WCA "P"  
**Q** WCA "Q"

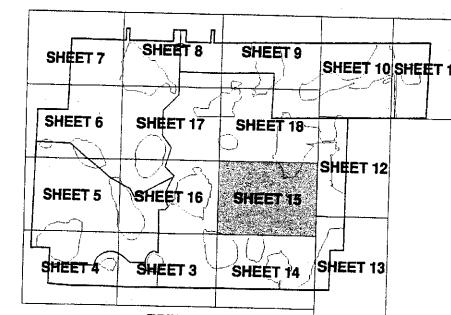

KEYMAP


# COUNTY LINE FARMS

SECTIONS 25 AND 36, TOWNSHIP 28 SOUTH, RANGE 22 EAST  
CITY OF PLANT CITY  
HILLSBOROUGH COUNTY, FLORIDA




100' 50' 0 100' 200'  
SCALE: 1" = 100'

SEE SHEET 17 OF 18  
MATCHLINE "O"

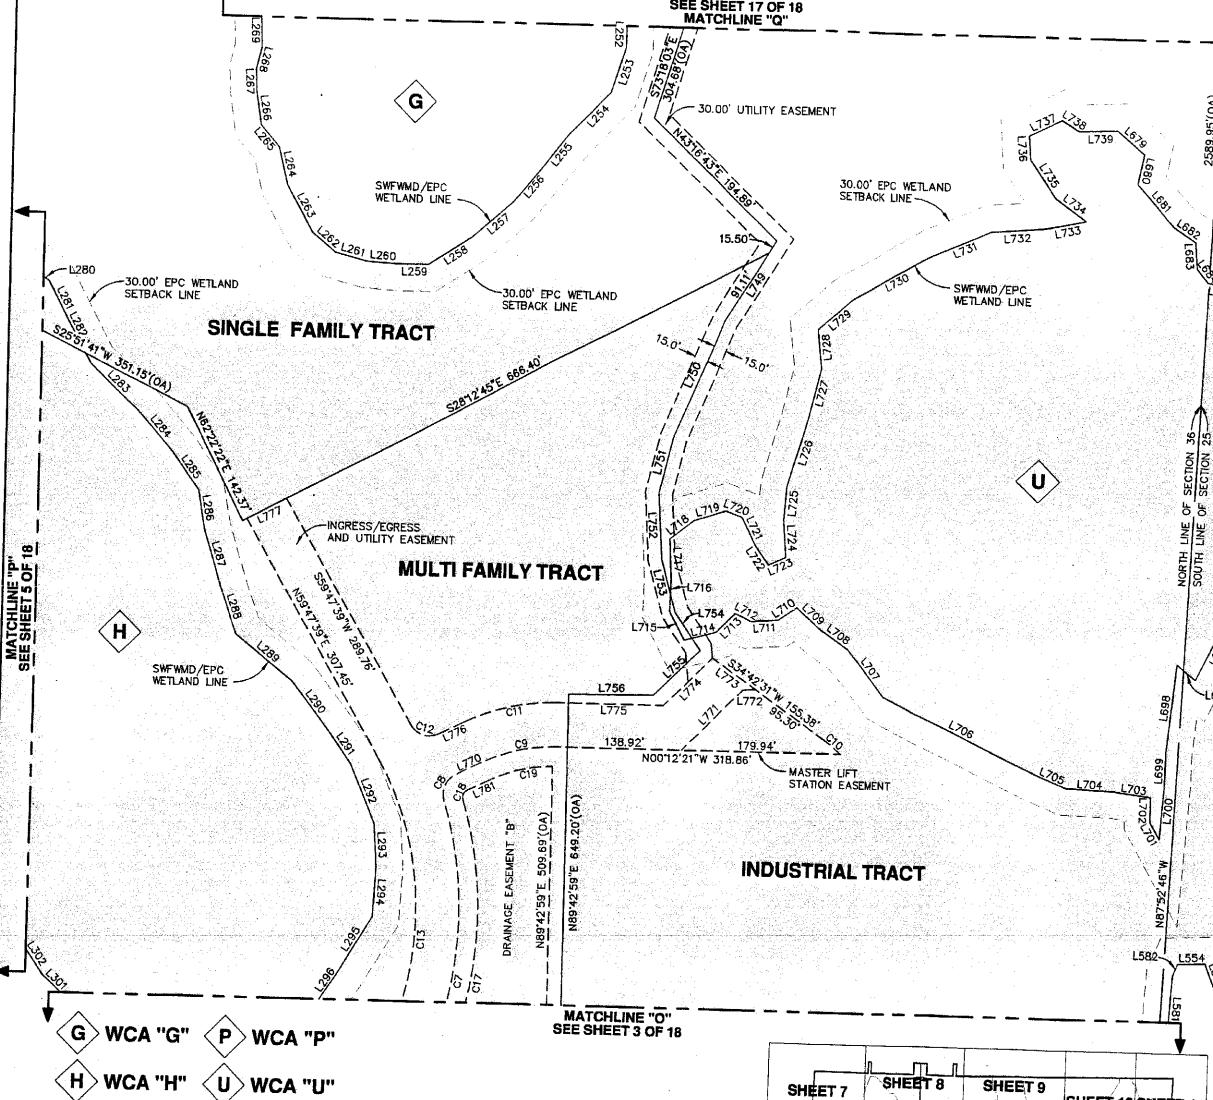

## LEGEND

- SET 4" x 4" CONCRETE MONUMENT L.B. #6816 P.R.M. N. NORTH
- SET PERMANENT CONTROL POINT L.B. #6816 N.C.F. NO CORNER FOUND OR SET
- SET CAPPED IRON ROD 5/8" L.B. #6816 NW NORTHWEST
- FOUND MONUMENT (AS NOTED) P.K. PARKER KALON
- ALUM. ALUMINUM P.L.S. PROFESSIONAL LICENSED SURVEYOR
- E. EAST P.R.M. PERMANENT REFERENCE MONUMENT
- SWFWMD SOUTHWEST FLORIDA WATER MANAGEMENT DISTRICT S. SOUTH
- F.D.O.T. FLORIDA DEPARTMENT OF TRANSPORTATION SW. SOUTHWEST
- F.I.P. FOUND IRON PIPE W. WEST
- F.R.R.S. FOUND RAILROAD SPIKE WCA WETLAND CONSERVATION AREA
- LB LICENSED BUSINESS # NUMBER

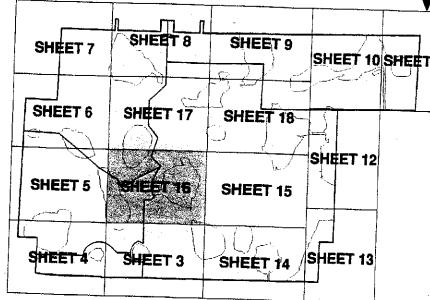

Plat Book: \_\_\_\_\_ Page No.: \_\_\_\_\_

## WCA "G" LINE TABLE

LINE NO.	BEARING	DISTANCE
L252	S89°04'44"E	59.15'
L253	S72°59'06"E	52.27'
L254	S47°31'43"E	63.57'
L255	S52°16'00"E	45.96'
L256	S49°52'39"E	54.33'
L257	S40°36'58"E	61.90'
L258	S32°44'47"E	59.16'
L259	S00°31'03"E	34.10'
L260	S03°32'20"W	35.73'
L261	S14°42'31"W	36.75'
L262	S39°13'58"W	32.80'
L263	S60°41'20"W	60.78'
L264	S78°12'33"W	42.91'
L265	S48°14'41"W	32.31'
L266	S81°05'00"W	35.87'
L267	S6°45'43"W	32.47'
L268	N7°28'14"W	24.35'
L269	S88°51'08"E	48.06'
L696	S64°41'27"E	75.64'
L697	S37°12'33"W	27.40'
L698	S84°30'06"E	101.43'
L699	S89°27'02"E	34.94'
L700	S86°22'31"E	61.45'
L701	S59°00'45"W	22.20'
L702	N89°46'30"W	27.74'
L703	S07°24'09"W	43.37'
L704	S02°07'44"W	55.06'
L705	S22°55'07"W	38.44'
L706	S25°45'53"W	189.93'
L707	S49°19'57"W	69.03'
L708	S33°57'21"W	36.60'
L709	S40°32'04"W	37.74'
L710	S34°42'39"E	24.89'
L711	S04°32'46"E	30.84'
L712	S26°02'56"W	19.88'
L713	S46°07'56"E	30.26'
L714	S15°26'36"E	37.78'
L715	S61°49'22"W	36.02'
L716	N88°23'44"W	34.47'
L717	S68°45'58"W	47.34'
L718	N38°37'24"W	34.14'
L719	N17°42'33"W	37.82'
L720	N1°20'50"E	18.99'
L721	N63°15'17"E	33.40'
L722	N54°25'59"E	28.45'
L723	N20°16'29"W	21.54'
L724	S9°25'16"W	41.97'
L725	N83°56'17"W	37.91'
L726	N7°40'8.11"W	80.57'
L727	N7°20'00"W	56.38'
L728	S83°07'46"W	43.73'
L729	N44°24'37"W	52.27'
L730	N26°58'27"W	107.96'
L731	N24°17'47"W	68.28'
L732	N04°19'40"W	58.23'
L733	N11°49'31"W	47.44'
L734	S35°08'03"W	43.50'
L735	S56°32'44"W	50.32'
L736	S85°30'36"W	27.64'
L737	N27°04'52"W	39.52'
L738	N31°22'27"E	22.65'
L739	N021°35"W	44.68'

## CURVE TABLE

CURVE NO.	RADIUS	DELTA	TANGENT	ARC LENGTH	CHORD	CHORD BEARING
C7	400.00'	58°36'31"	22.46	409.40'	391.76'	N79°31'36"W
C8	25.00'	83°14'37"	22.21	36.32'	33.21'	N67°13'33"W
C9	25.00'	25°23'54"	45.07	86.66'	87.93'	N125°41'18"W
C10	175.00'	08°21'33"	12.79	25.53'	25.51'	S38°53'17"W
C11	25.00'	25°23'54"	56.34	110.82'	109.92'	S125°41'18"E
C12	25.00'	85°23'54"	23.07	37.26'	33.91'	S170°54'27"E
C13	150.00'	70°00'00"	245.07	427.61'	401.50'	S85°12'21"E

## LINE TABLE

LINE NO.	BEARING	DISTANCE
L749	S89°04'11"E	106.61'
L750	S67°26'50"E	141.82'
L751	S76°41'19"E	65.07'
L752	N86°16'03"E	73.86'
L753	N74°18'36"E	61.87'
L754	N55°20'08"E	51.63'
L755	S45°20'08"E	72.44'
L756	S00°57'40"E	93.11'
L770	N25°36'14"W	32.50'
L771	N45°51'27"W	96.90'
L772	N53°34'28"W	14.33'
L773	S34°42'31"W	60.08'
L774	S45°51'27"E	76.93'
L775	S00°12'21"E	117.88'
L776	S25°36'14"E	32.20'
L777	S28°12'45"E	50.03'
L781	S25°36'14"W	28.09'


 **GENESIS**  
GROUP

ENGINEERS • LANDSCAPE ARCHITECTS • PLANNERS • SURVEYORS  
3910 NORTH U.S. HIGHWAY 301, SUITE 100 TAMPA, FLORIDA 33619  
(813)620-4500 FAX (813)620-4980 WWW.GGSE.COM  
LB 6816

# COUNTY LINE FARMS

SECTIONS 25 AND 36, TOWNSHIP 28 SOUTH, RANGE 22 EAST  
CITY OF PLANT CITY  
HILLSBOROUGH COUNTY, FLORIDA


Plat Book: \_\_\_\_\_ Page No.: \_\_\_\_\_

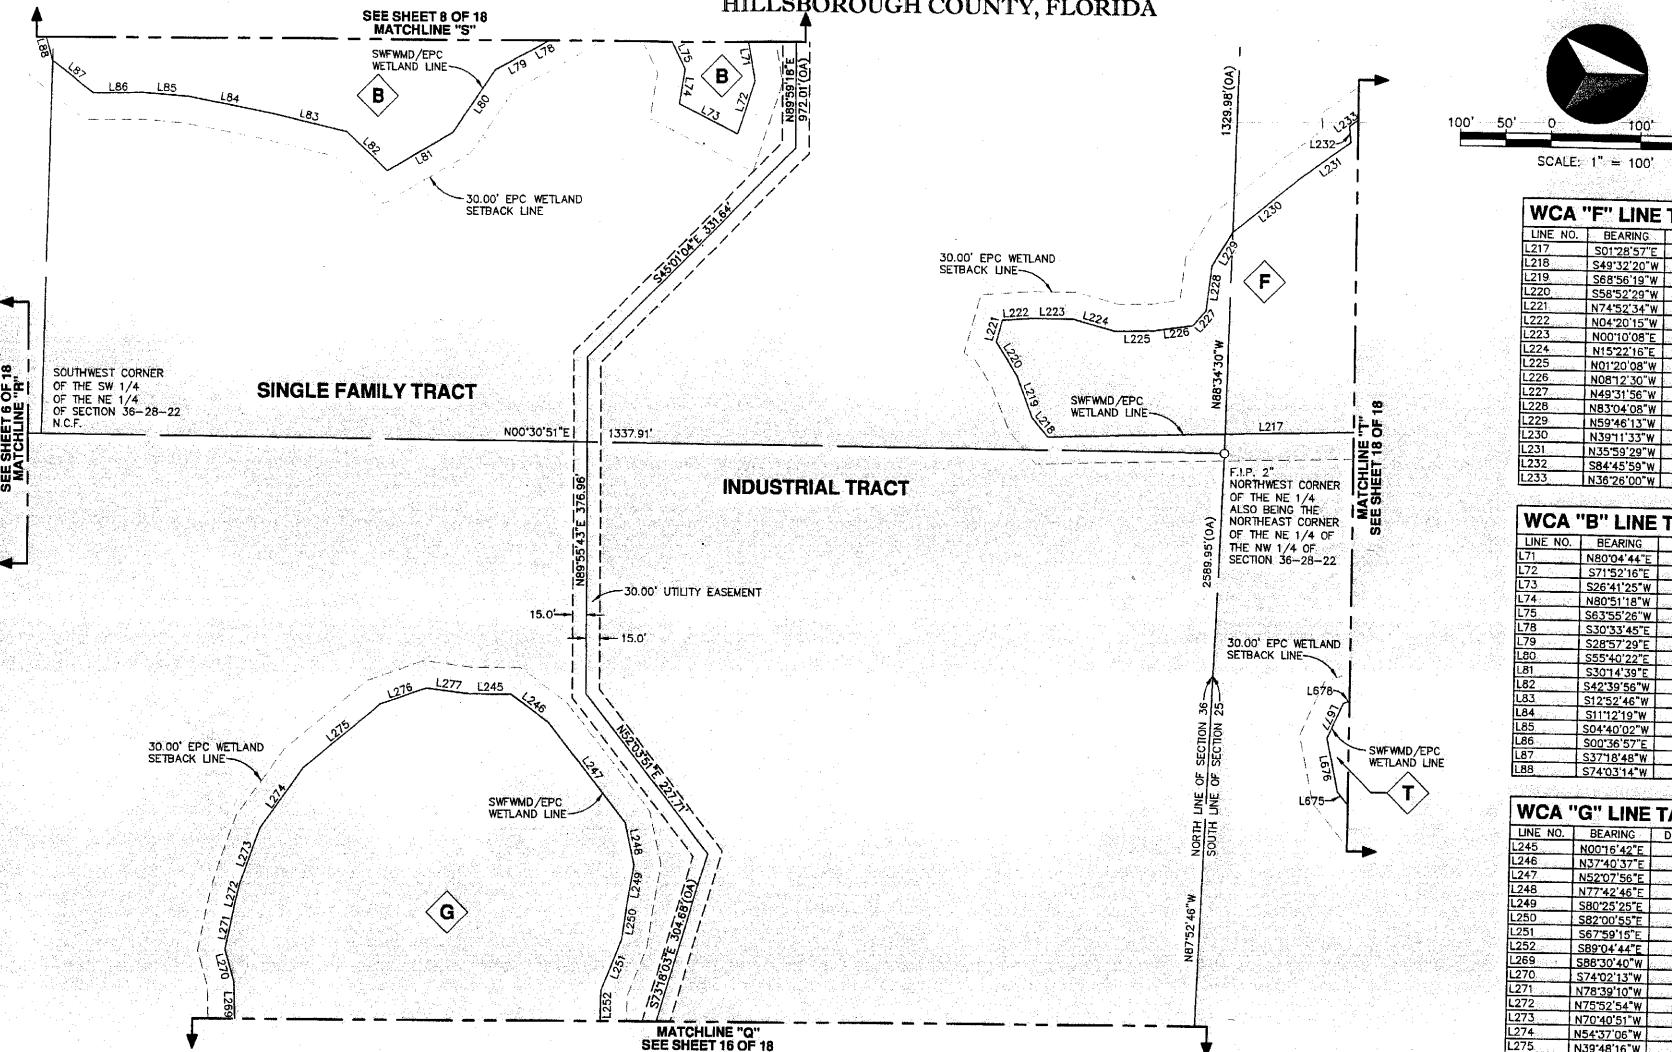

## LEGEND

- SET 4" x 4" CONCRETE MONUMENT L.B. #6816 P.R.M. N. NORTH
- SET PERMANENT CONTROL POINT L.B. #6816 N.C.F. NO CORNER FOUND OR SET
- SET CAPPED IRON ROD 5/8" L.B. #6816 NW. NORTHWEST
- FOUND MONUMENT (AS NOTED) P.K. PARKER KALON
- FOUND MONUMENT (AS NOTED) P.L.S. PROFESSIONAL LICENSED SURVEYOR
- ALUM. ALUMINUM P.R.M. PERMANENT REFERENCE MONUMENT
- E. EAST S. SOUTH
- EPIC HILLSBOROUGH COUNTY ENVIRONMENTAL SW. SOUTHWEST
- F.D.O.T. FLORIDA DEPARTMENT OF TRANSPORTATION W. WEST
- F.I.P. FOUND IRON PIPE WCA. WETLAND CONSERVATION AREA
- F.R.R.S. FOUND RAILROAD SPIKE # NUMBER
- LICENCED BUSINESS

B WCA "A" T WCA "C"  
F WCA "B" G WCA "D"

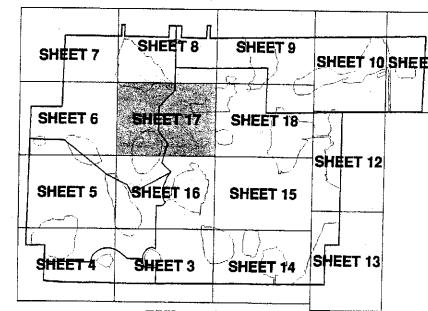

KEYMAP



3910 NORTH US HIGHWAY 301, SUITE 140 TAMPA, FLORIDA 33619  
(813)620-4500 FAX (813)620-4980 WWW.GGSE.COM  
LB 6816

Sheet No.: 17 of: 18

# COUNTY LINE FARMS

SECTIONS 25 AND 36, TOWNSHIP 28 SOUTH, RANGE 22 EAST

CITY OF PLANT CITY


HILLSBOROUGH COUNTY, FLORIDA

Plat Book: \_\_\_\_\_ Page No.: \_\_\_\_\_



100' 50' 0 100' 200'


SCALE: 1" = 100'

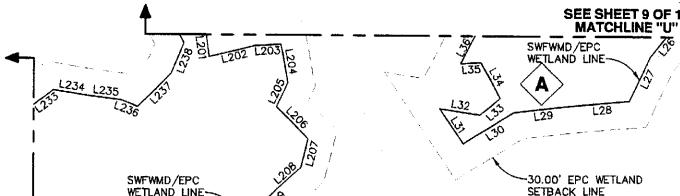

**WCA "A" LINE TABLE**

LINE NO.	BEARING	DISTANCE
L139	S32°57'17"E	171.45'
L160	S42°19'14"E	48.03'
L161	S24°37'01"E	40.12'
L162	S06°21'06"E	91.56'
L163	S00°15'36"E	85.39'
L164	S48°14'45"W	40.37'
L165	S87°02'43"W	39.39'
L166	S85°08'52"W	77.53'
L167	N80°57'30"W	53.94'

SEE SHEET 17 OF 18  
MATCHLINE "T"

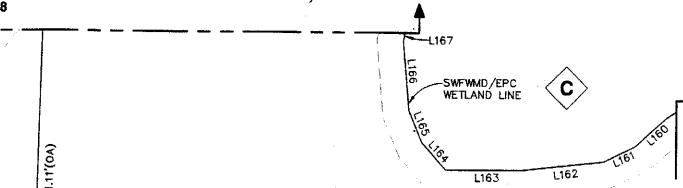

**WCA "C" LINE TABLE**

LINE NO.	BEARING	DISTANCE
L201	N82°07'30"E	39.99'
L202	N14°09'14"W	52.05'
L203	N02°44'51"W	30.19'
L204	N79°22'31"E	43.53'
L205	S65°08'59"E	29.90'
L206	N44°45'52"E	50.67'
L207	S75°32'40"E	33.11'
L208	S41°59'46"E	35.70'
L209	S44°59'35"E	31.14'
L210	S18°10'29"E	46.14'
L211	S80°56'18"E	36.66'
L212	S61°08'42"E	40.92'
L213	S78°54'56"E	58.21'
L214	N63°41'45"E	48.06'
L215	N45°48'19"E	14.42'
L216	N78°09'20"E	33.72'
L217	S01°28'57"E	556.21'
L233	N36°26'00"W	40.22'
L234	N08°56'20"E	41.61'
L235	N06°50'07"E	35.74'
L236	N2108'33"E	20.27'
L237	N44°59'34"W	52.80'
L238	N67°32'00"W	37.18'
L239	S62°05'16"W	42.06'
L240	S81°33'57"W	34.24'
L241	S88°35'56"W	28.02'
L242	N41°31'17"W	30.61'
L243	N08°44'14"E	70.71'
L244	N07°52'27"W	29.52'

**WCA "F" LINE TABLE**

LINE NO.	BEARING	DISTANCE
L669	N18°37'53"E	72.80'
L670	N42°57'05"E	97.91'
L671	N82°50'02"E	66.01'
L672	S73°35'56"E	63.88'
L673	S122°34'49"E	116.51'
L674	S121°48"W	89.07'
L675	S50°36'30"W	98.29'
L678	N20°18'50"W	133.45'

**WCA "M" LINE TABLE**

LINE NO.	BEARING	DISTANCE
L439	S02°28'24"E	51.92'
L440	S19°42'54"E	44.97'
L441	S00°39'22"E	26.95'
L442	S23°37'04"W	64.75'
L443	N143°33'03"E	56.25'
L444	N03°20'35"E	48.04'
L445	S53°06'57"E	41.00'
L446	S34°11'00"E	65.60'
L447	S30°34'45"E	87.61'
L448	S62°43'44"E	123.07'
L482	S43°14'56"W	37.19'
L483	S32°21'51"W	81.44'
L484	S8115'26"W	46.57'
L485	N1240'38"W	33.86'
L486	N7017'23"W	68.68'
L487	N8441'52"W	63.09'
L488	S86°23'50"W	103.17'
L489	S86°52'30"W	87.36'
L490	N8531'53"W	80.12'
L491	N8620'05"W	50.11'
L492	N5154'56"W	94.96'
L493	N82'55'47"W	40.01'
L494	S79'35'03"W	17.52'
L495	N52'06'17"W	31.10'
L496	S55'55'12"W	33.26'
L497	N22'43'36"W	21.08'
L498	N1549'33"E	34.61'
L499	N14'43'29"W	45.20'
L500	N53'28'57"E	44.22'
L501	N58'54'25"E	47.56'
L502	N36'37'54"E	81.94'
L503	N86'26'12"W	3.16'
L504	N62'45'16"E	71.54'
L505	N05'42'55"E	39.21'
L506	N12'27'17"W	53.74'
L507	N14'40'29"E	28.75'
L508	N81'48'54"E	19.85'
L509	N01'49'43"E	106.06'
L510	N05'25'13"E	83.74'
L511	N33'04'28"E	38.50'

## INDUSTRIAL TRACT

30.00' EPC WETLAND  
SETBACK LINE

30.00' EPC WETLAND  
SETBACK LINE


**A** WCA "A"    **F** WCA "F"

**C** WCA "C"    **T** WCA "T"

**M** WCA "M"

## LEGEND

- SET 4" x 4" CONCRETE MONUMENT L.B. #6816 P.R.M. N. NORTH
- SET PERMANENT CONTROL POINT L.B. #6816 N.C.F. NO CORNER FOUND OR SET
- SET CAPPED IRON ROD 5/8" L.B. #6816 NW NORTHEWEST
- FOUND MONUMENT (AS NOTED)
- FOUND MONUMENT (AS NOTED)
- ALUM. ALUMINUM
- E. EAST
- EPIC HILLSBOROUGH COUNTY ENVIRONMENTAL PROTECTION COMMISSION P.R.M. PARKER KALON
- F.D.O.T. FLORIDA DEPARTMENT OF TRANSPORTATION P.L.S. PROFESSIONAL LICENSED SURVEYOR
- F.I.P. FOUND IRON PIPE P.R.M. PERMANENT REFERENCE MONUMENT
- F.R.R.S. FOUND RAILROAD SPIKE S. SOUTH
- LB LICENSED BUSINESS SW SOUTHWEST
- SWFWMD SOUTHWEST FLORIDA WATER MANAGEMENT DISTRICT W. WEST
- WCA WETLAND CONSERVATION AREA # NUMBER

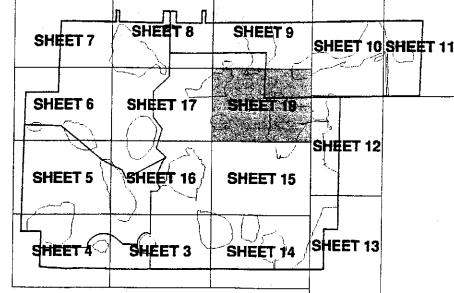

## KEYMAP