


TYPICAL PLANT SPACING


1 SCALE: NOT TO SCALE

NOTE: PLANT MATERIAL SHALL BE PLANTED 2" HIGH W/ SOIL MOUNDING UP TO THE TOP OF ROOT BALL. CONTRACTOR SHALL ASSURE PERCOLATION OF ALL PLANTING PITS/BEDS PRIOR TO INSTALLATION.

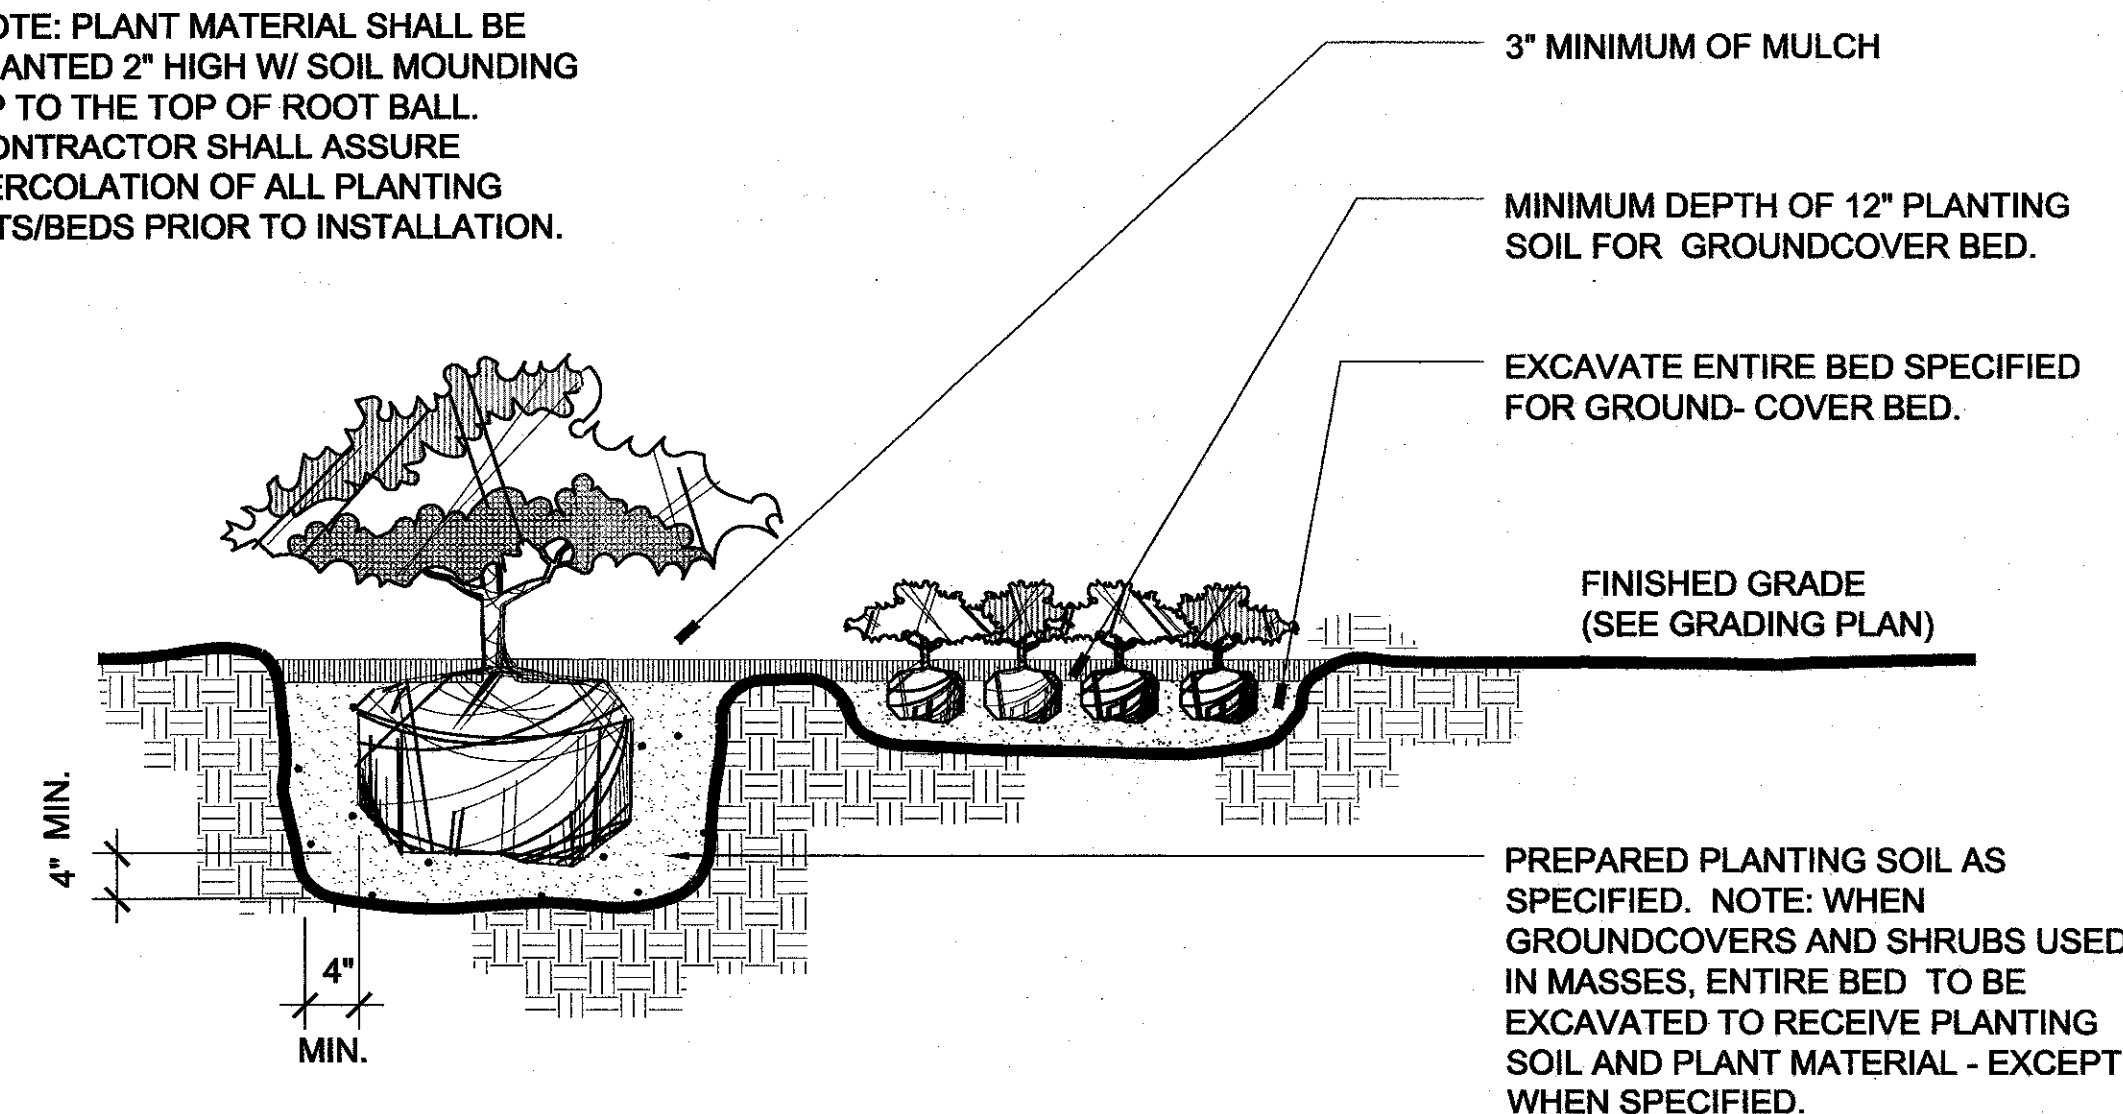

SHRUB AND GROUNDCOVER

2 SCALE: 1" = 1'-0"

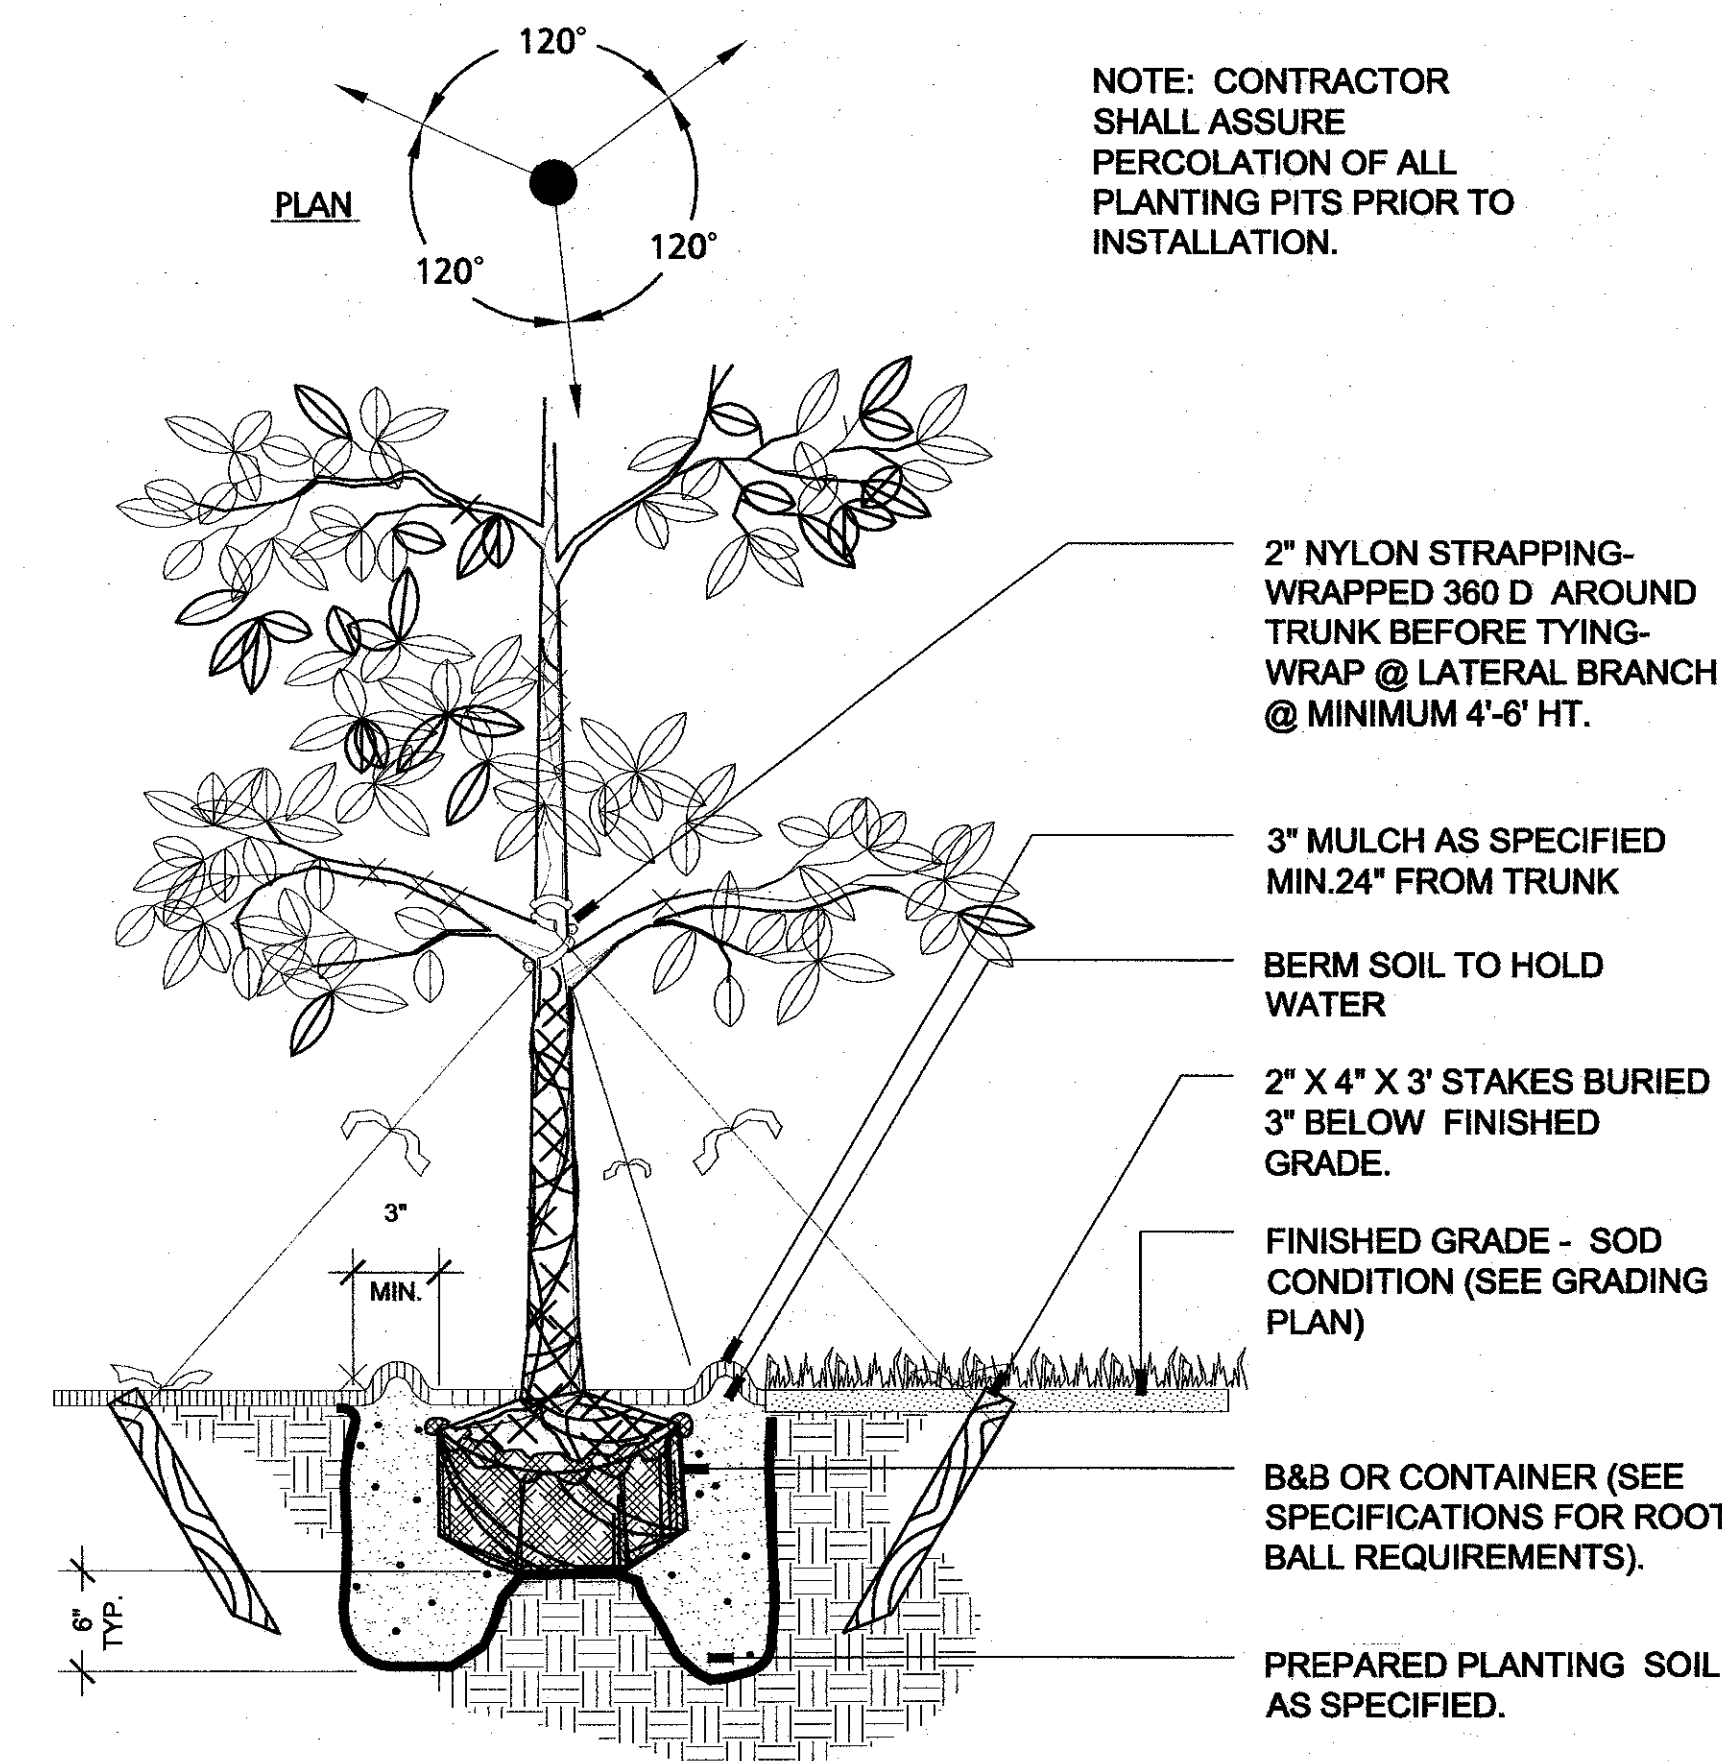

LARGE TREE

3 SCALE: 1" = 1'-0"