


P.N.	05414-001-000
Designed by:	IMC/2307
Drawn by:	IMC/2307
Checked by:	MS/1653
Date:	5/26/09
Revised:	
ISSUED FOR:	

DRAWING SCALE
0 10 20

DRAWING TITLE
LANDSCAPE DETAILS

DRAWING NUMBER

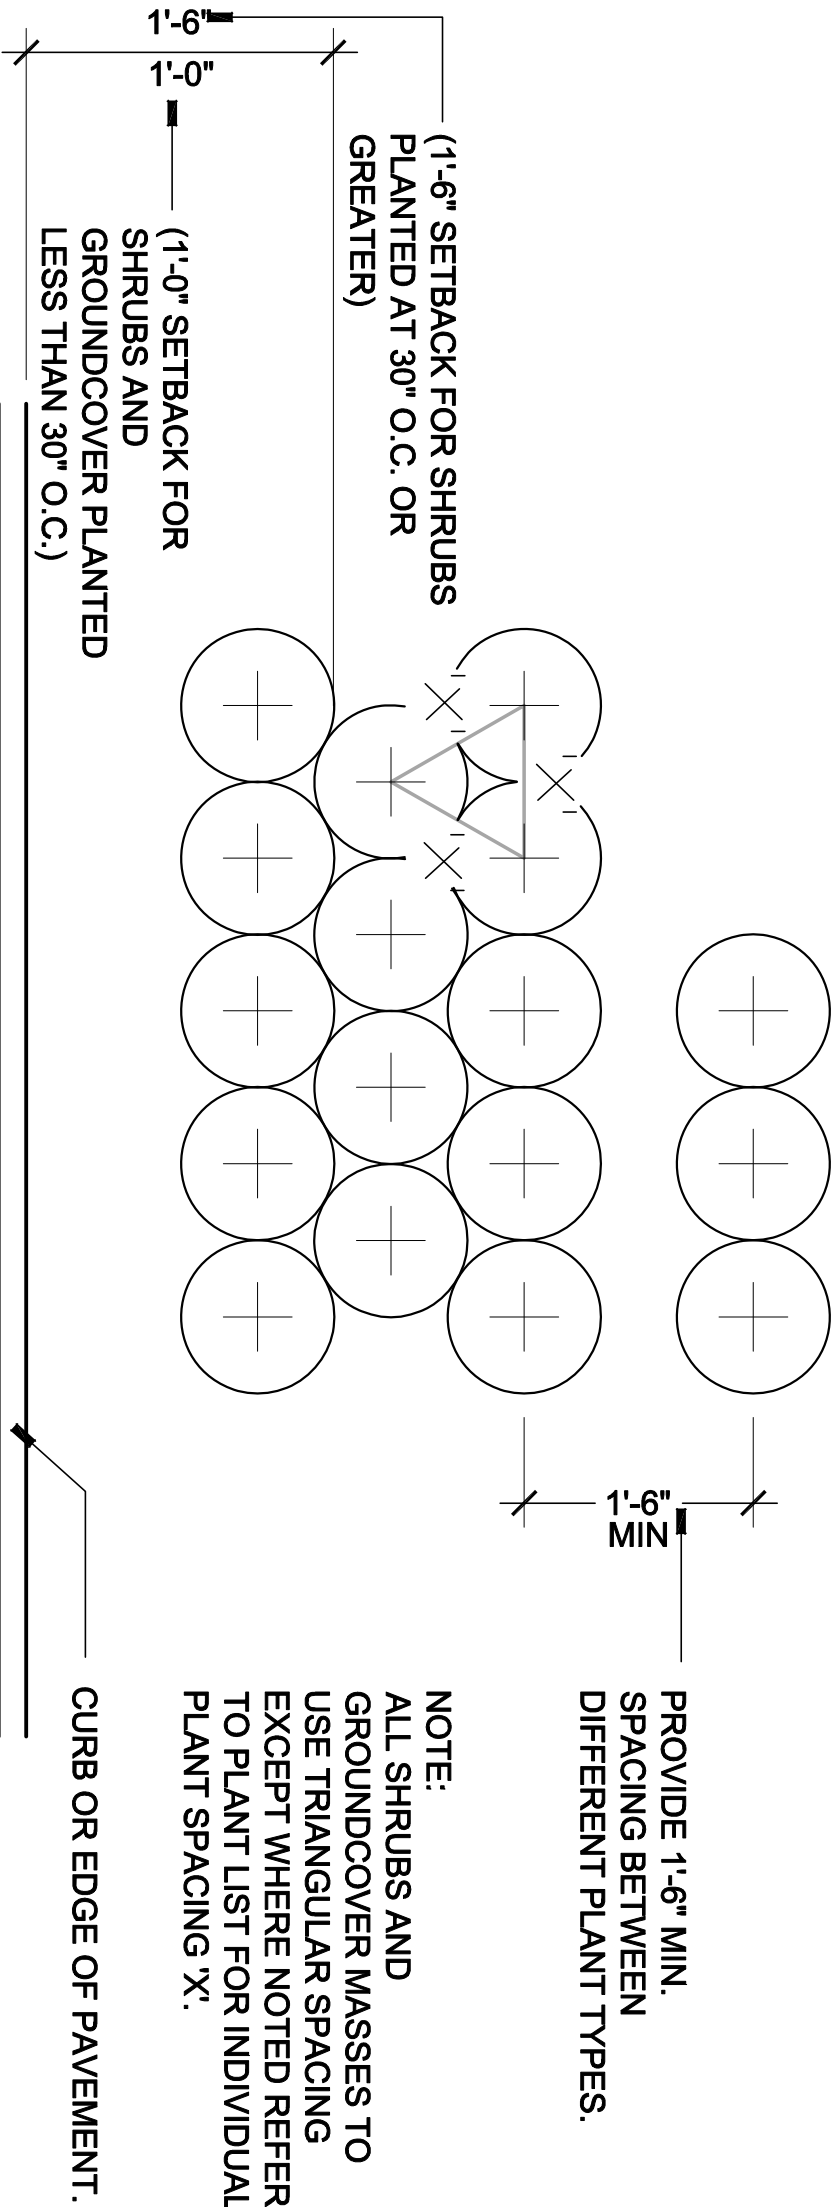

NOTE: PLANT MATERIAL SHALL BE PLANTED 2" HIGH W/ SOIL MOUNDING UP TO THE TOP OF ROOT BALL. CONTRACTOR SHALL ASSURE PERCOLATION OF ALL PLANTING PITS/BEDS PRIOR TO INSTALLATION.

