



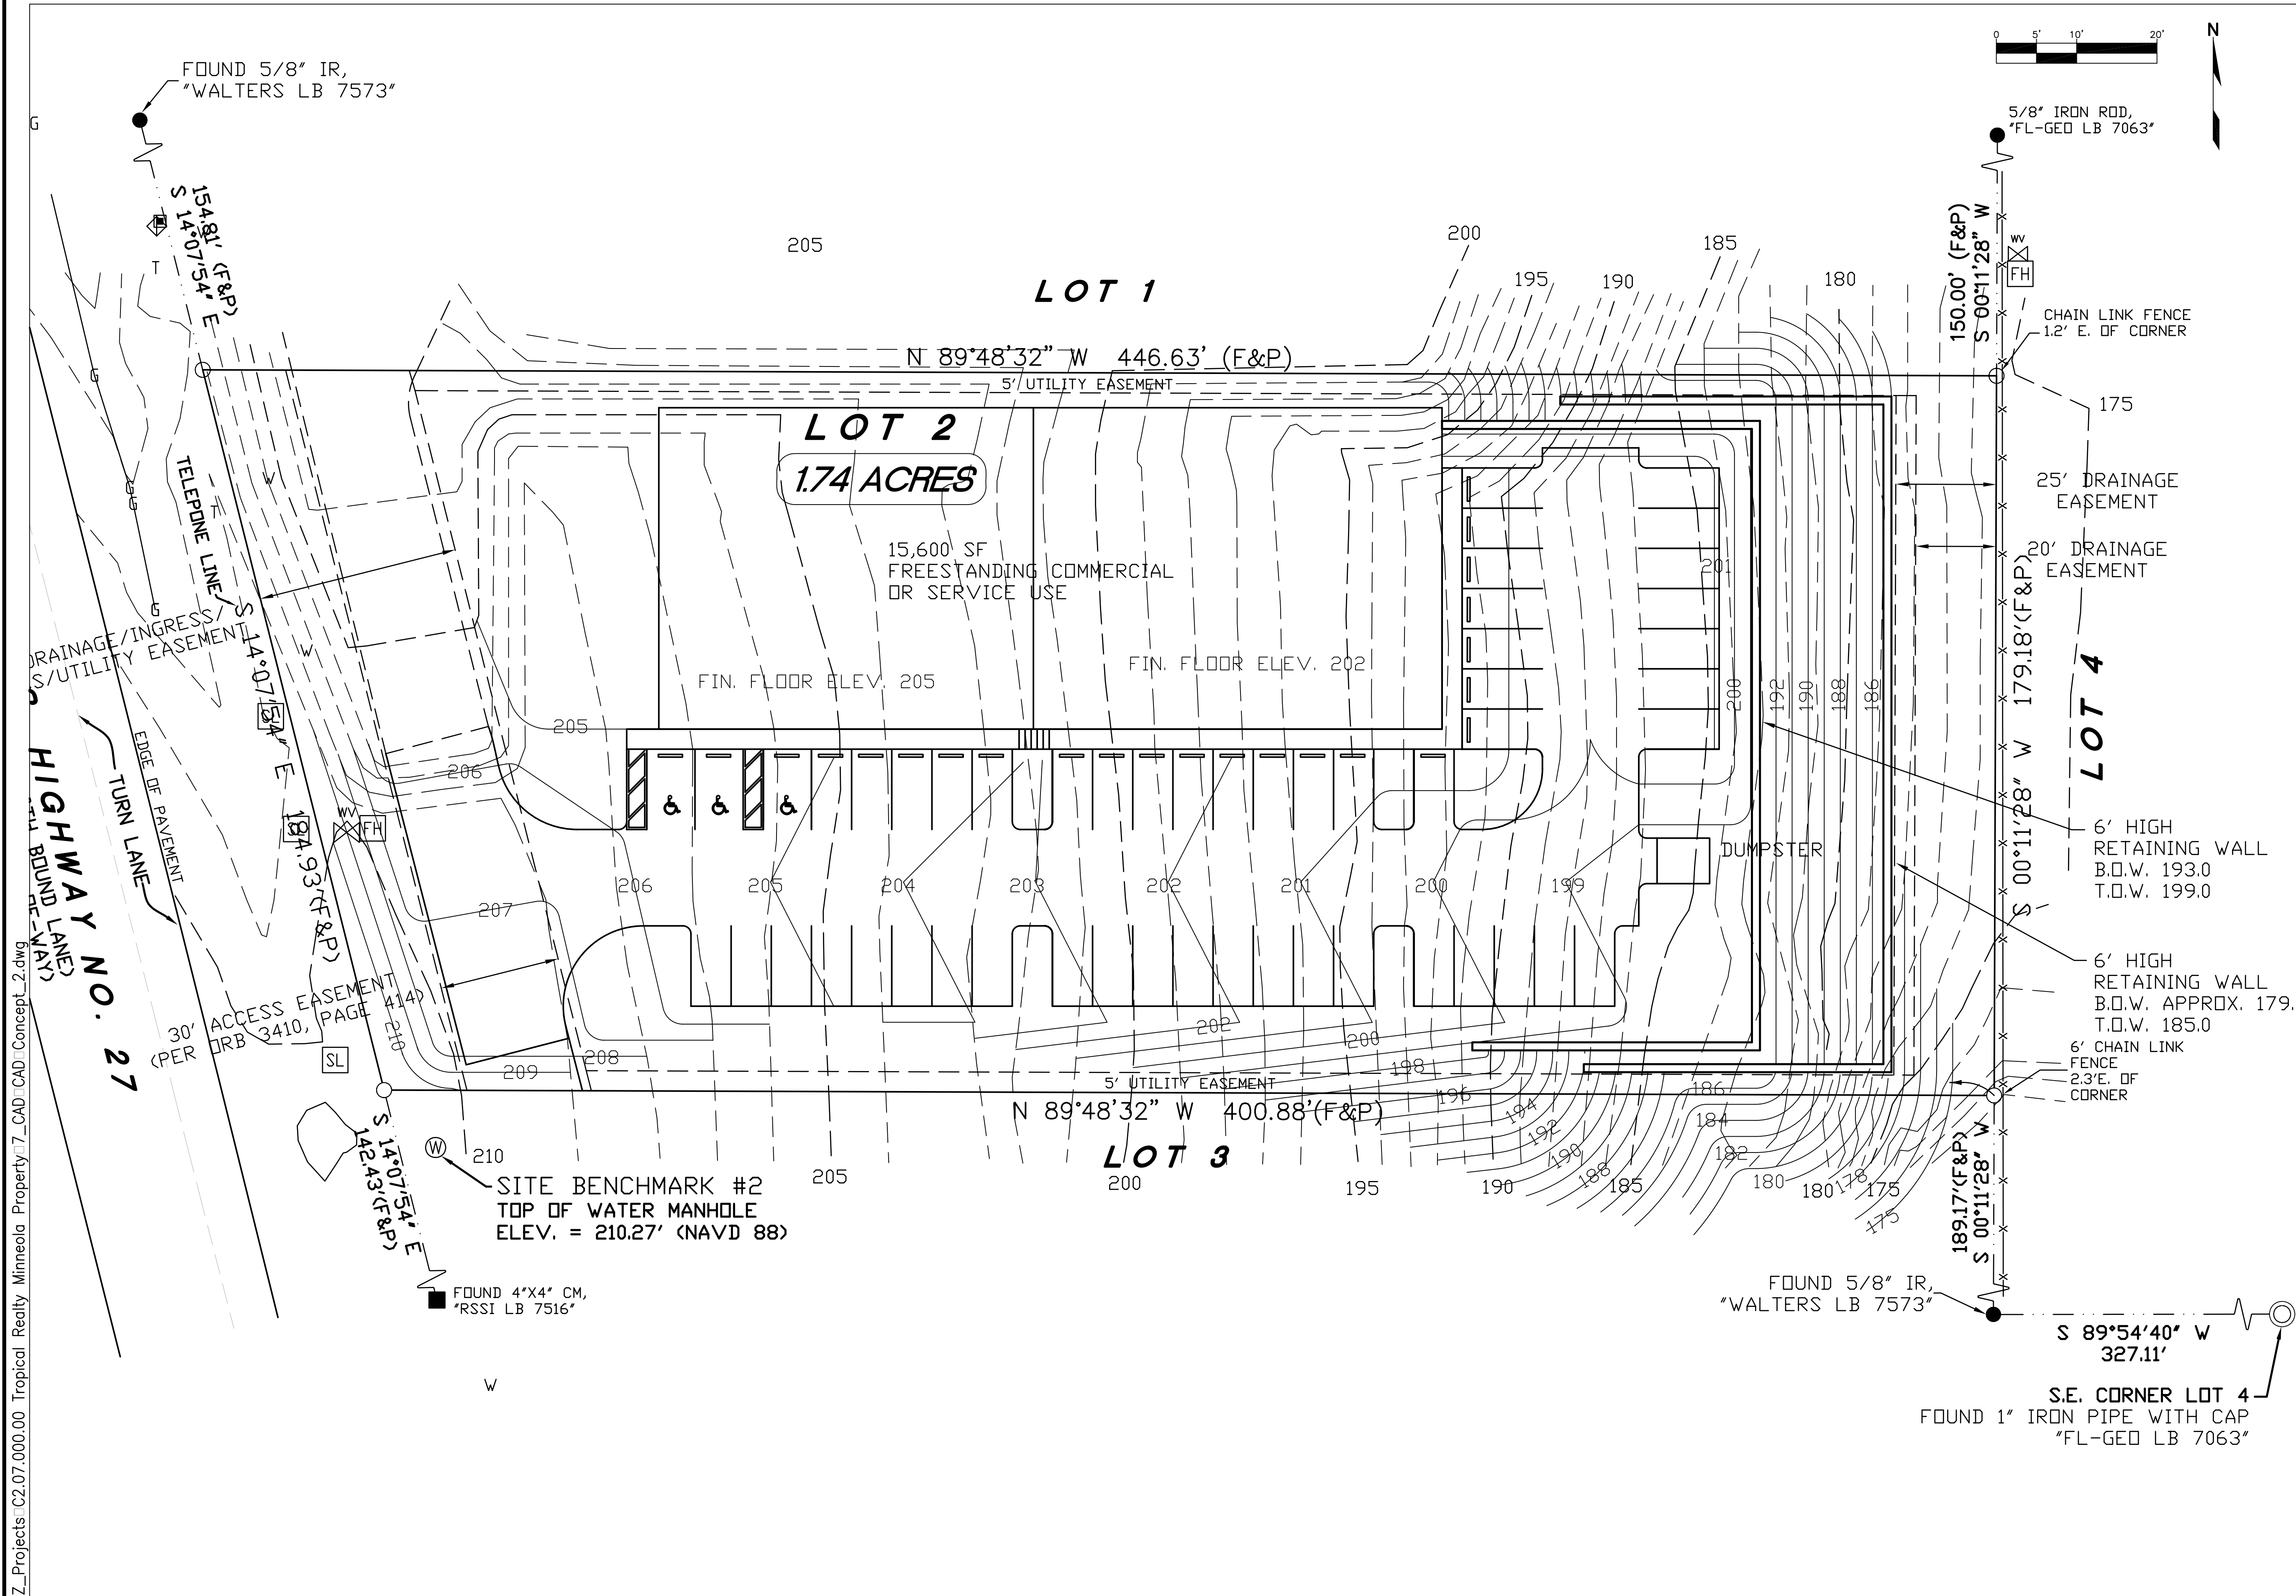

Plotted: Oct 15, 2007 - 7:21pm by Owner

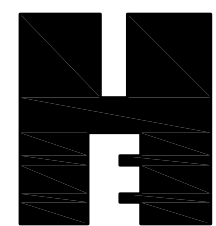

HARDIN ENGINEERING, LLC.

Land Development, Stormwater and Water Resources

P.O. BOX 141565 - ORLANDO, FL 32814
TELEPHONE (407) 895-6545 - FAX (407) 894-5149
Engineering Business No. 27326

TROPICAL MINNEOLA, LLC
LOT 2,
AAA STORAGE SUBDIVISION

CONCPETUAL PLAN
MAX. BUILDOUT

DATE	REVISIONS	REVISED	CHECKED

Christopher W. Hardin, P.E.
P.E. No. 58053, FL

DESIGNED	BY	DATE

FILE: CONCEPT_2.DWG

PROJECT NO.	C2.07.000.00
SCALE	1" = 20'
SHEET	OF