





3 WORKING DAYS
BEFORE YOU DIG
CALL SUNSHINE STATE
ONE CALL OF FLORIDA
1-800-432-4770
FOR THE LOCATION OF
UNDERGROUND FACILITIES

THE LOCATIONS OF EXISTING UNDERGROUND UTILITIES ARE SHOWN IN AN APPROXIMATE WAY ONLY AND HAVE NOT BEEN INDEPENDENTLY VERIFIED BY THE OWNER OR ITS REPRESENTATIVE. THE CONTRACTOR SHALL DETERMINE THE EXACT LOCATION OF ALL EXISTING UTILITIES BEFORE COMMENCING WORK, AND AGREES TO BE FULLY RESPONSIBLE FOR ANY AND ALL DAMAGES WHICH MIGHT BE OCCASIONED BY THE CONTRACTOR'S FAILURE TO EXACTLY LOCATE AND PRESERVE ANY AND ALL UNDERGROUND UTILITIES.

NOTICE:
CONSTRUCTION SITE SAFETY IS THE SOLE RESPONSIBILITY OF THE CONTRACTOR; NEITHER THE OWNER NOR THE ENGINEER SHALL BE EXPECTED TO ASSUME ANY RESPONSIBILITY FOR SAFETY OF THE WORK, OF PERSONS ENGAGED IN THE WORK, OF ANY NEARBY STRUCTURES, OR OF ANY OTHER PERSONS.

COPYRIGHT © 2006 ATWELL-HICKS
NO REPRODUCTION SHALL BE MADE WITHOUT THE PRIOR WRITTEN CONSENT OF ATWELL-HICKS

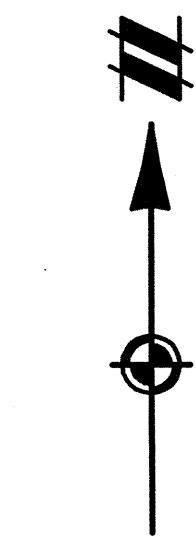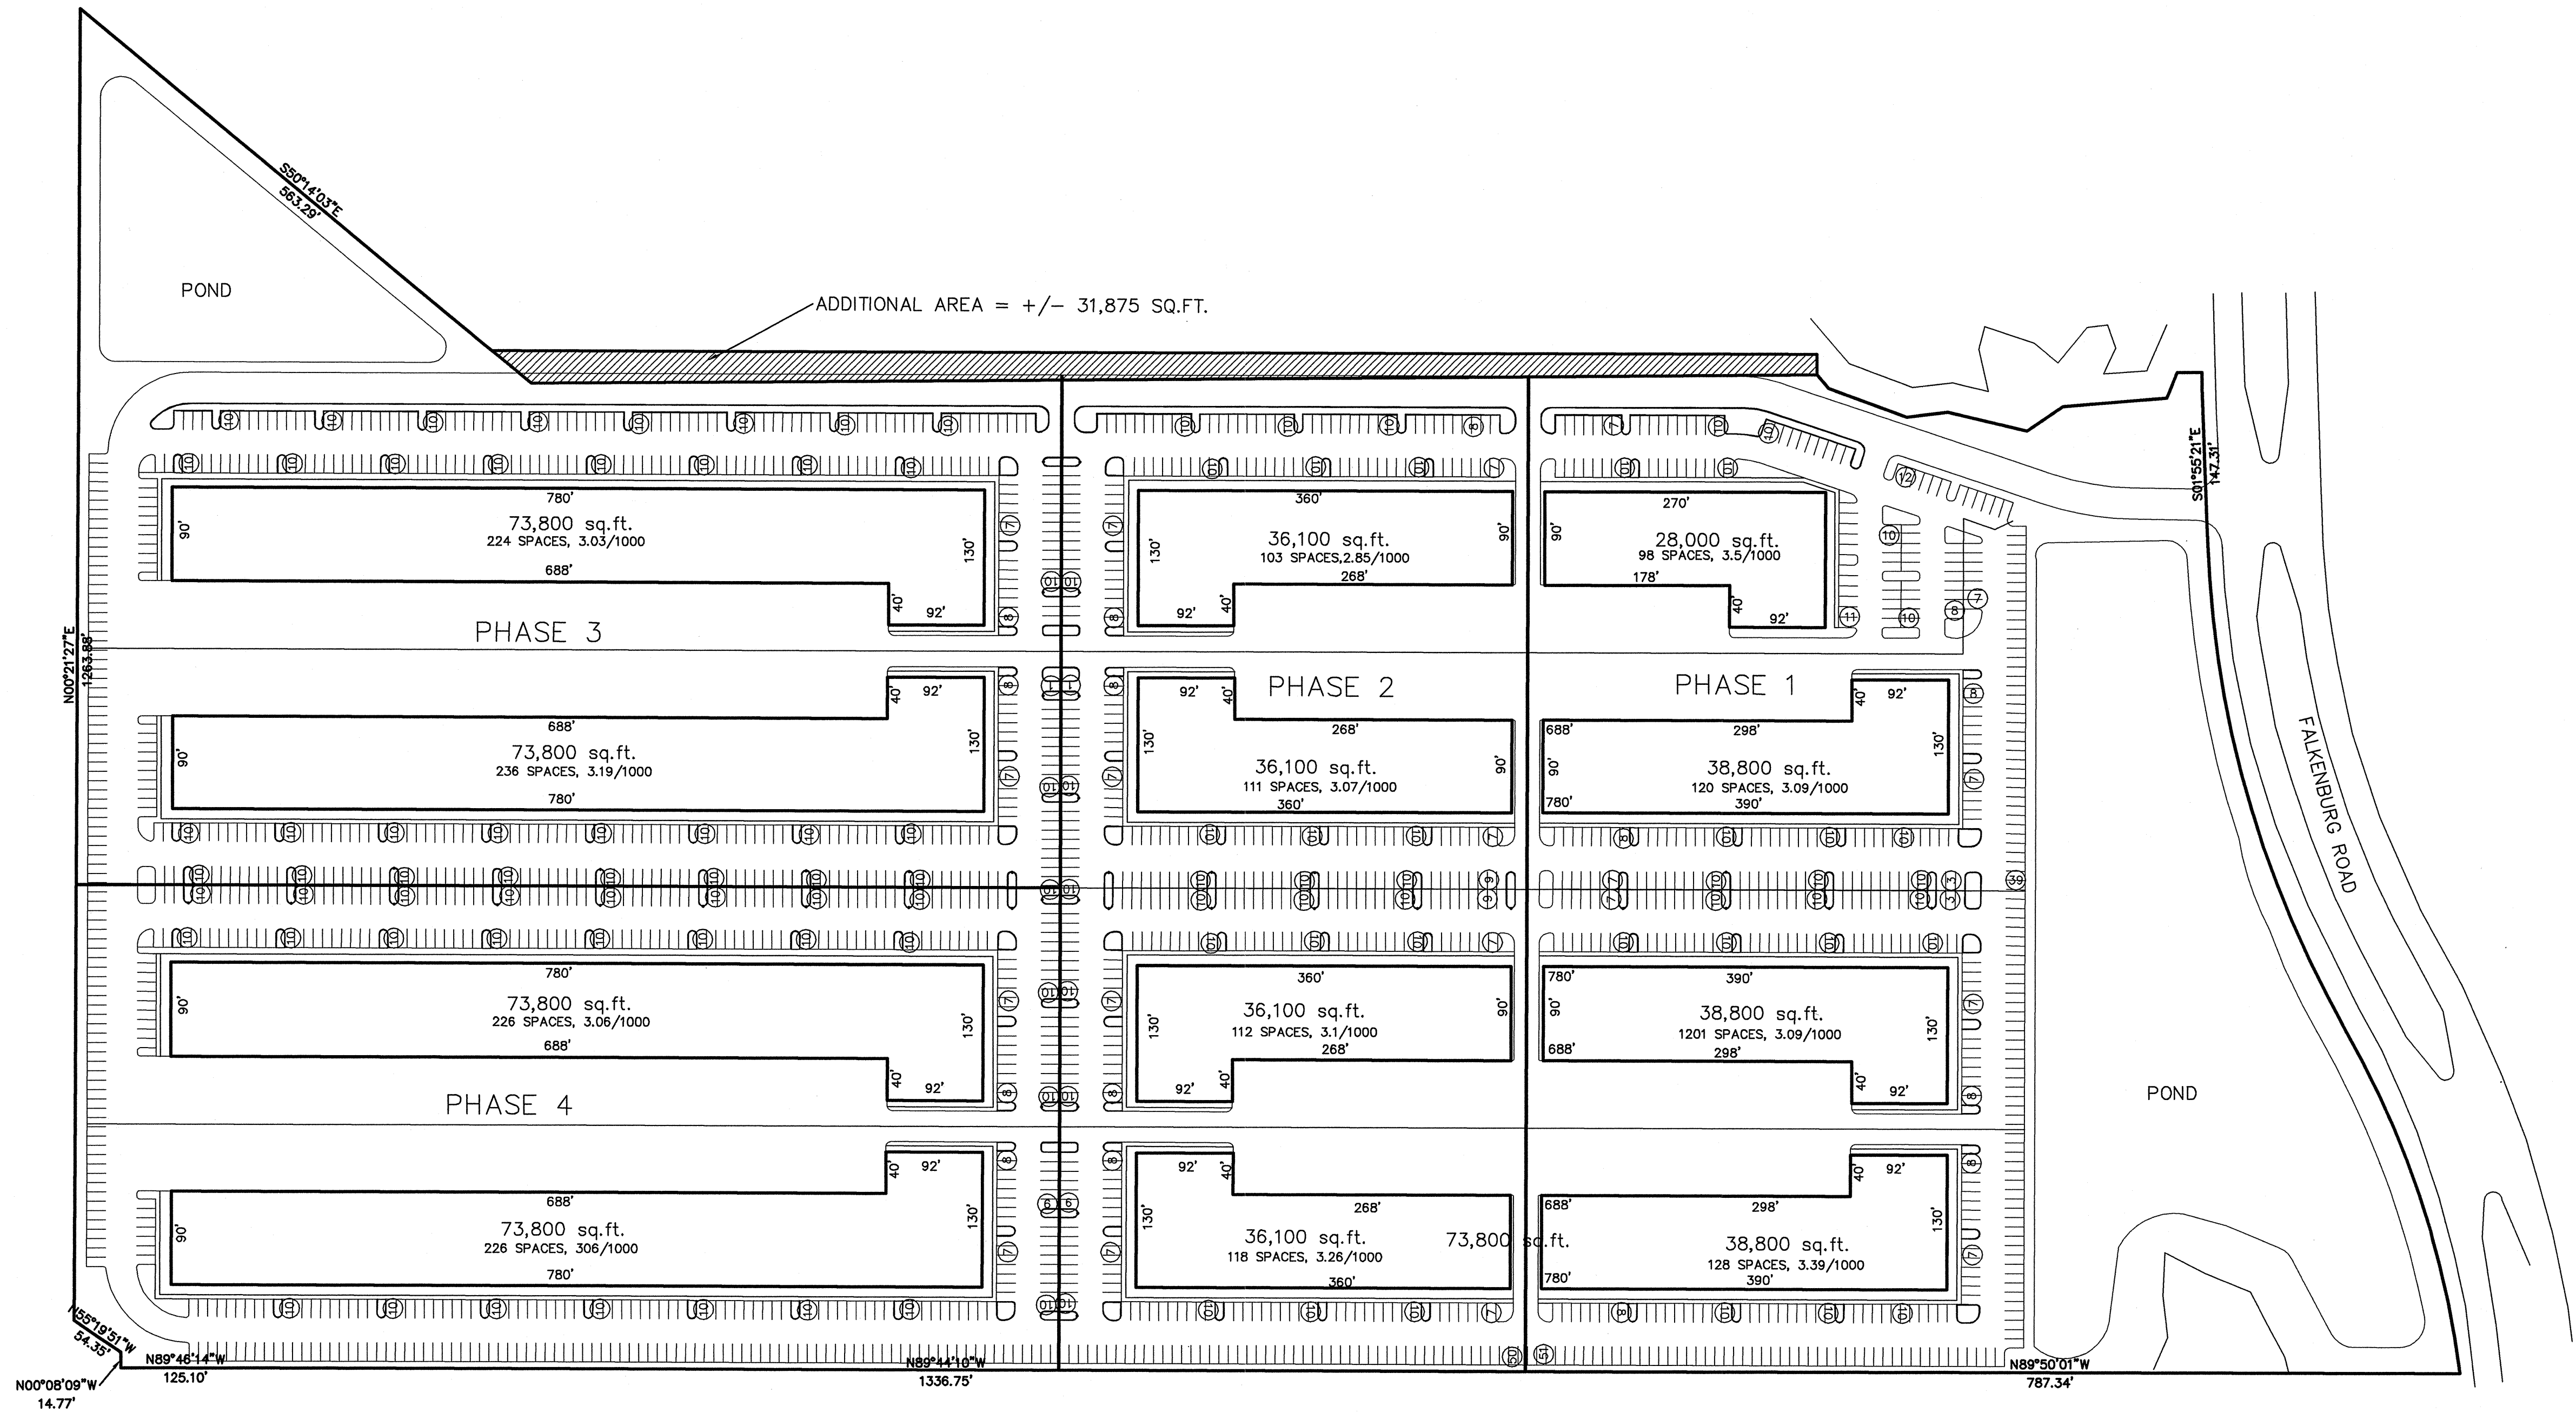

ATWELL-HICKS

Engineering • Surveying • Planning • Environmental • Water/Wastewater

4301 ANCHOR PLAZA PARKWAY, SUITE 125
TAMPA, FL 33634
8 8 6 8 5 0 4 2 0 0
MICHIGAN ILLINOIS OHIO FLORIDA
www.atwell-hicks.com Certificate of Authorization #26204

SECTION

TOWNSHIP SOUTH, RANGE EAST

CLIENT

FIRST INDUSTRIAL DEVELOPMENT

CAD FILE

REVISIONS

DATE

NAME

TITLE

NUMBER

SCALE

0 50 100

1" = 100 FEET

DR. L.J.H.

CH. RDR

P.M. T. JOHNSON

BOOK

JOB

FILE NO.

CONCEPTUAL
SITE PLAN
#1

TOWNSHIP

COUNTY, FLORIDA

ATWELL-HICKS