
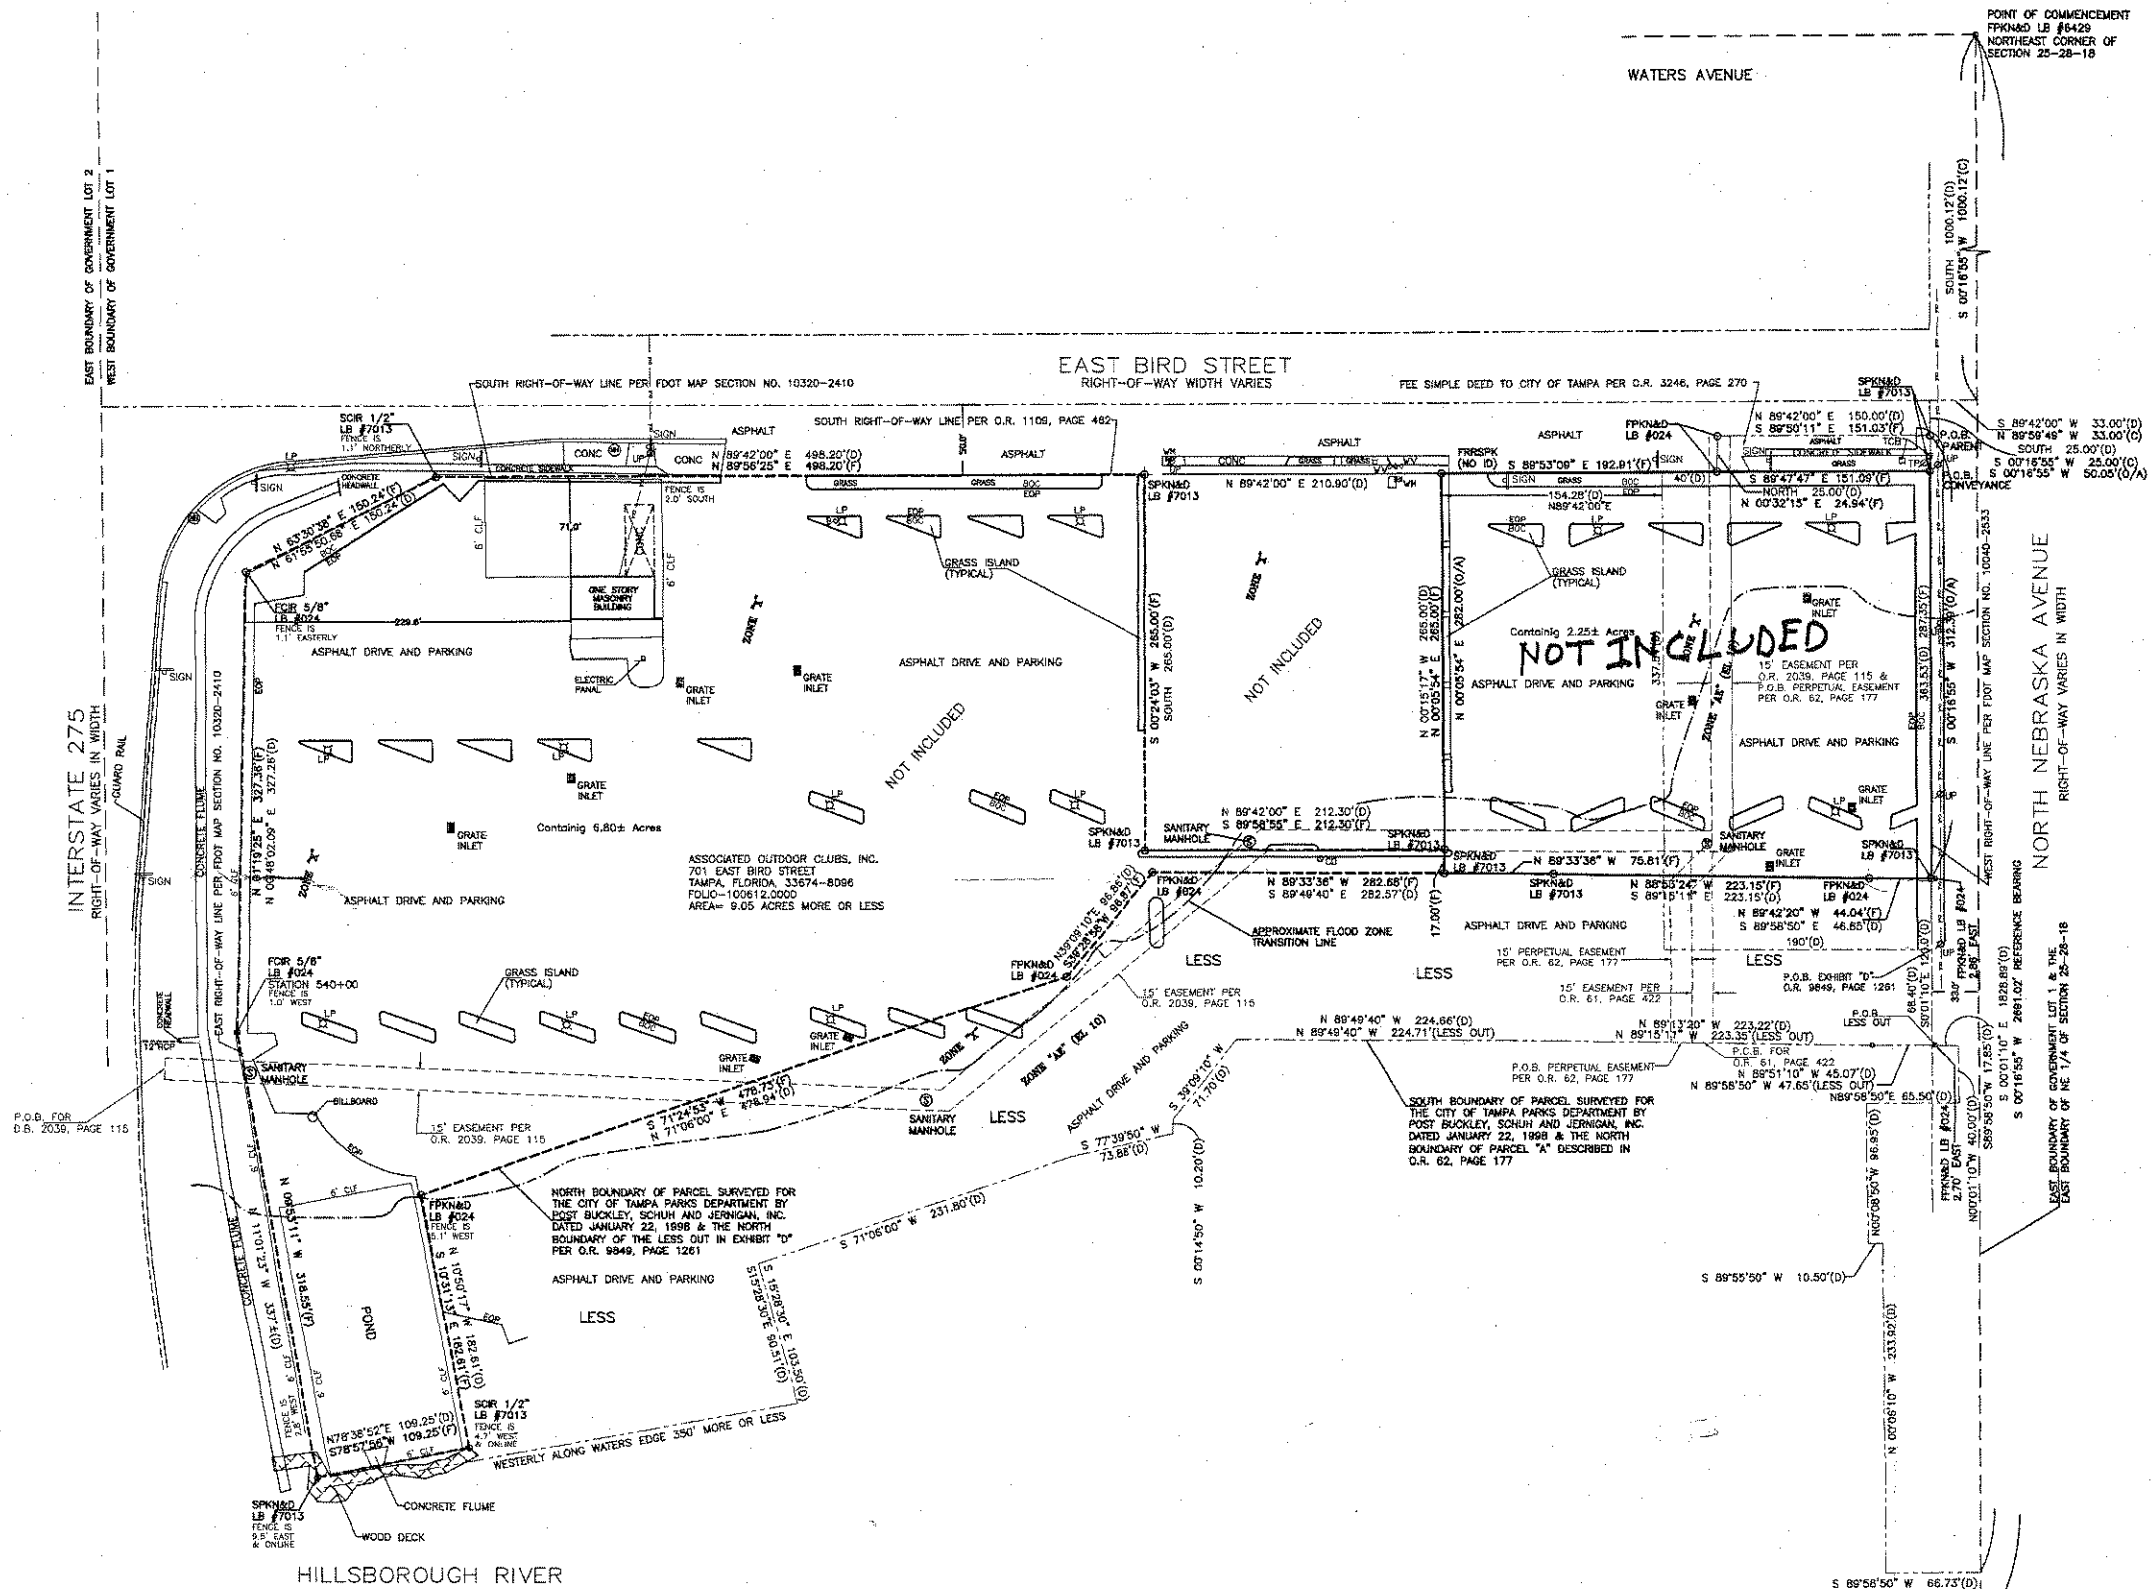


J:\2501 to 3000\02771 Associated Outdoor Clubs\02771.0002 Tampa Greyhound Boundary Split.dwg (BOUNDARY) Jun 26, 2011 - 11:30am

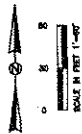

HAMILTON
ENGINEERING & SURVEYING, INC.
TAMPA, FL 33609
TEL: 813.250.8839
FAX: 813.250.8839

MAP OF BOUNDARY SURVEY

TAMPA GREYHOUND TRACK
EAST BIRD STREET, TAMPA, FL
HILLSBOROUGH COUNTY

SHEET TITLE:

DATE: 12/13/2010	BY: VINCE
QUALITY CONTROL: RCH	NOT VALID WITHOUT ALL SHEETS
2 OF 2	

ASSOCIATED OUTDOOR CLUBS	02771.0002
25-28-18	
12/13/2010	
VINCE	
RCH	