


September 11, 2009 (16:52:33 EST)
F:\4489\009\CAD\ENG\4489-009_PHASES.DWG

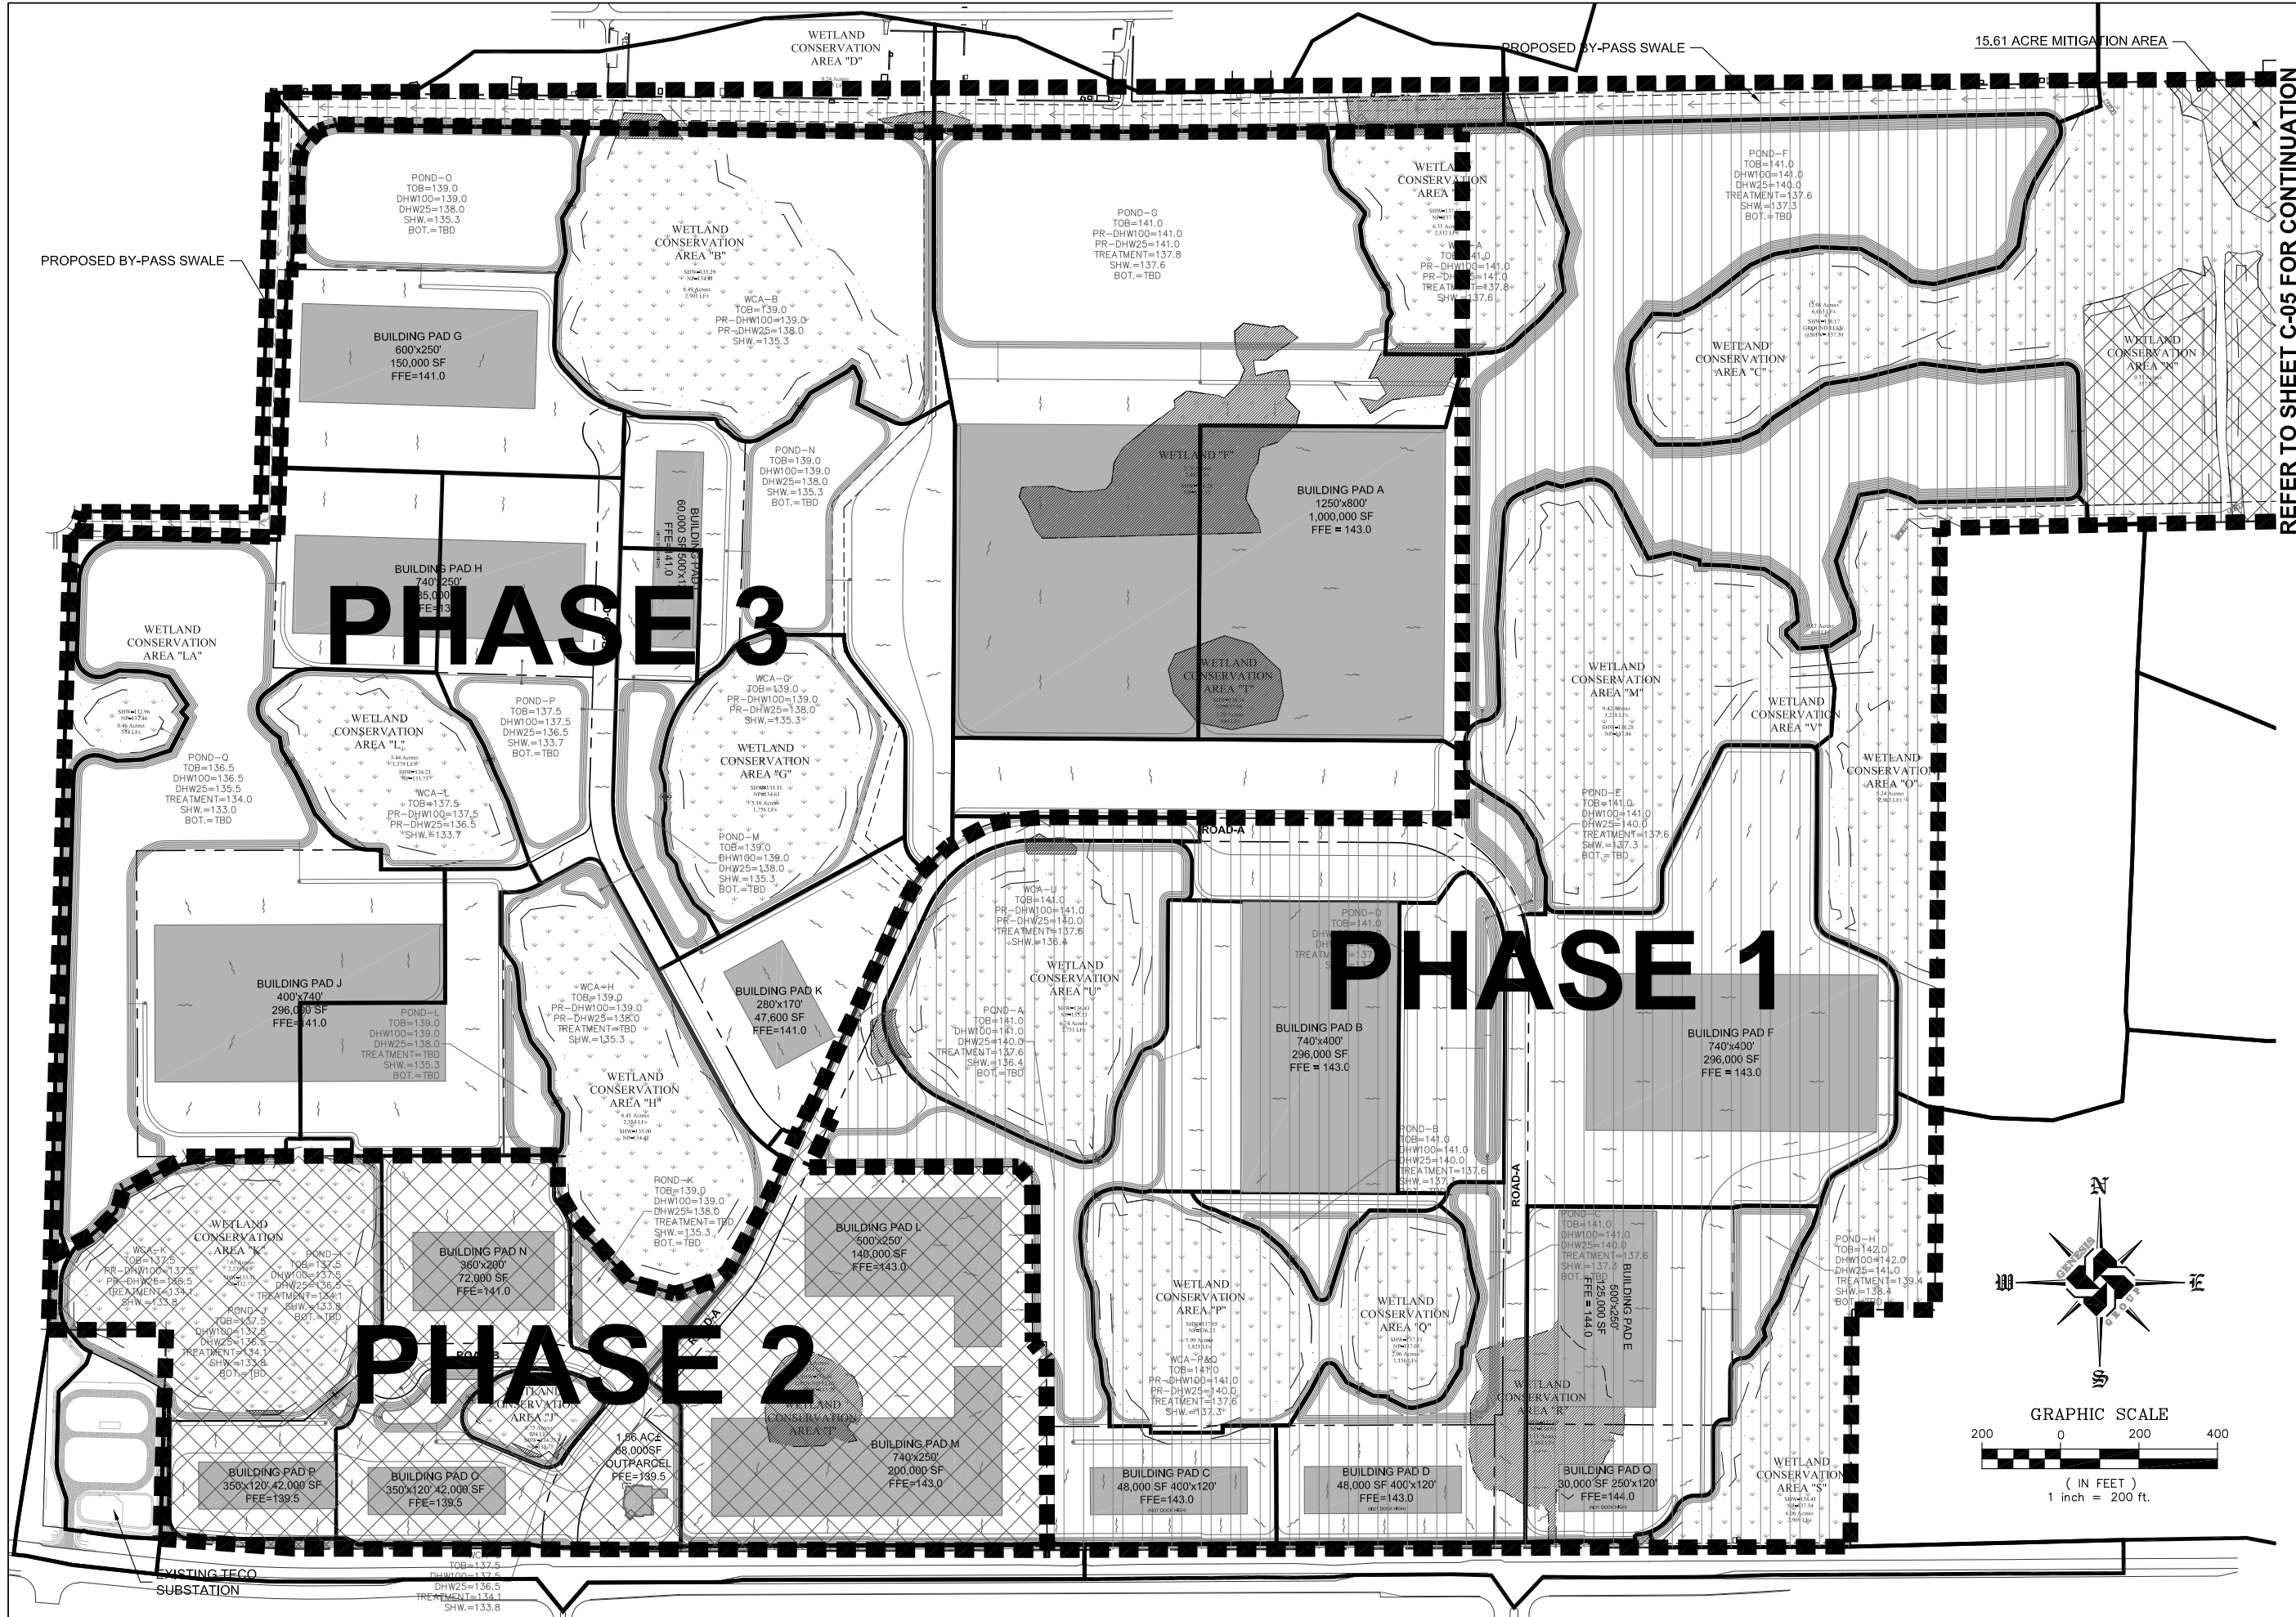

REFER TO SHEET C-05 FOR CONTINUATION

GENESIS GROUP FROM DIVISION TO REALITY 3910 US HIGHWAY 301 NORTH, SUITE 140, TAMPA, FL 33619 Phone: 813.200.0000 Fax: 813.200.0001 WWW.GENESISGROUP.COM FL CA 00000000 FL LG 00000016		NO. DATE DESCRIPTION	
		DESIGNED BY: MJS CHECKED BY: KLT REVISIONS	
PROJECT NAME COUNTY LINE FARMS - INDUSTRIAL		PROJECT NUMBER 5489-009	
SHEET NUMBER C-04		DRAWN BY: MJS SCALE: AS SHOWN PRINT DATE	