


SPECIAL USE 1 (S1)
SITE DETAILS

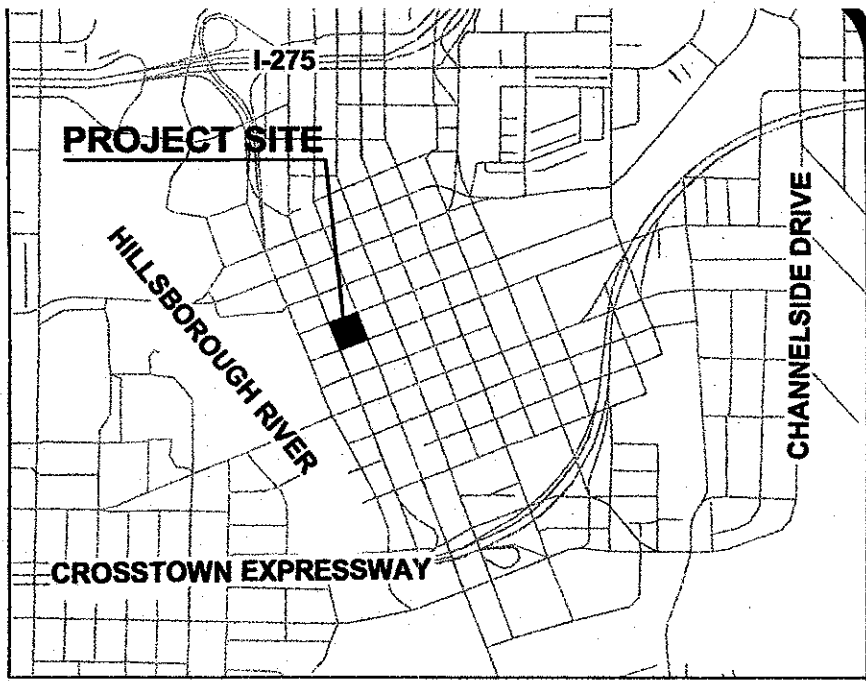

VICINITY MAP
N.T.S.

WilsonMiller


Planners • Engineers • Ecologists • Surveyors
Landscape Architects • Transportation Consultants
2205 North 28th Street • Tampa, Florida 33605
Phone: 813-223-9500 • Fax: 813-223-0009

PROJECT AND OWNER
**INTERIM
PARKING LOT**

610 FRANKLIN
CONDOMINIUMS LLC

TAMPA, FLORIDA

PIN: 05414-001-000
Designed by: IMC/2307
Drawn by: IMC/2307
Checked by: MS/1653
Date: 6/8/09
Revised:
ISSUED FOR:



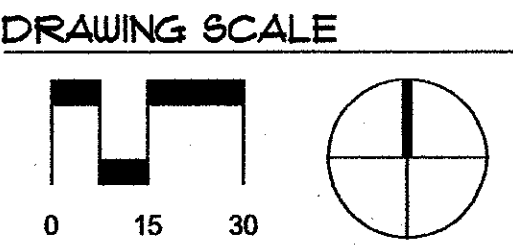


DRAWING TITLE
**SPECIAL USE 1
(S1) SITE
DETAILS**

DRAWING NUMBER

P02

SHEET 2 OF 4

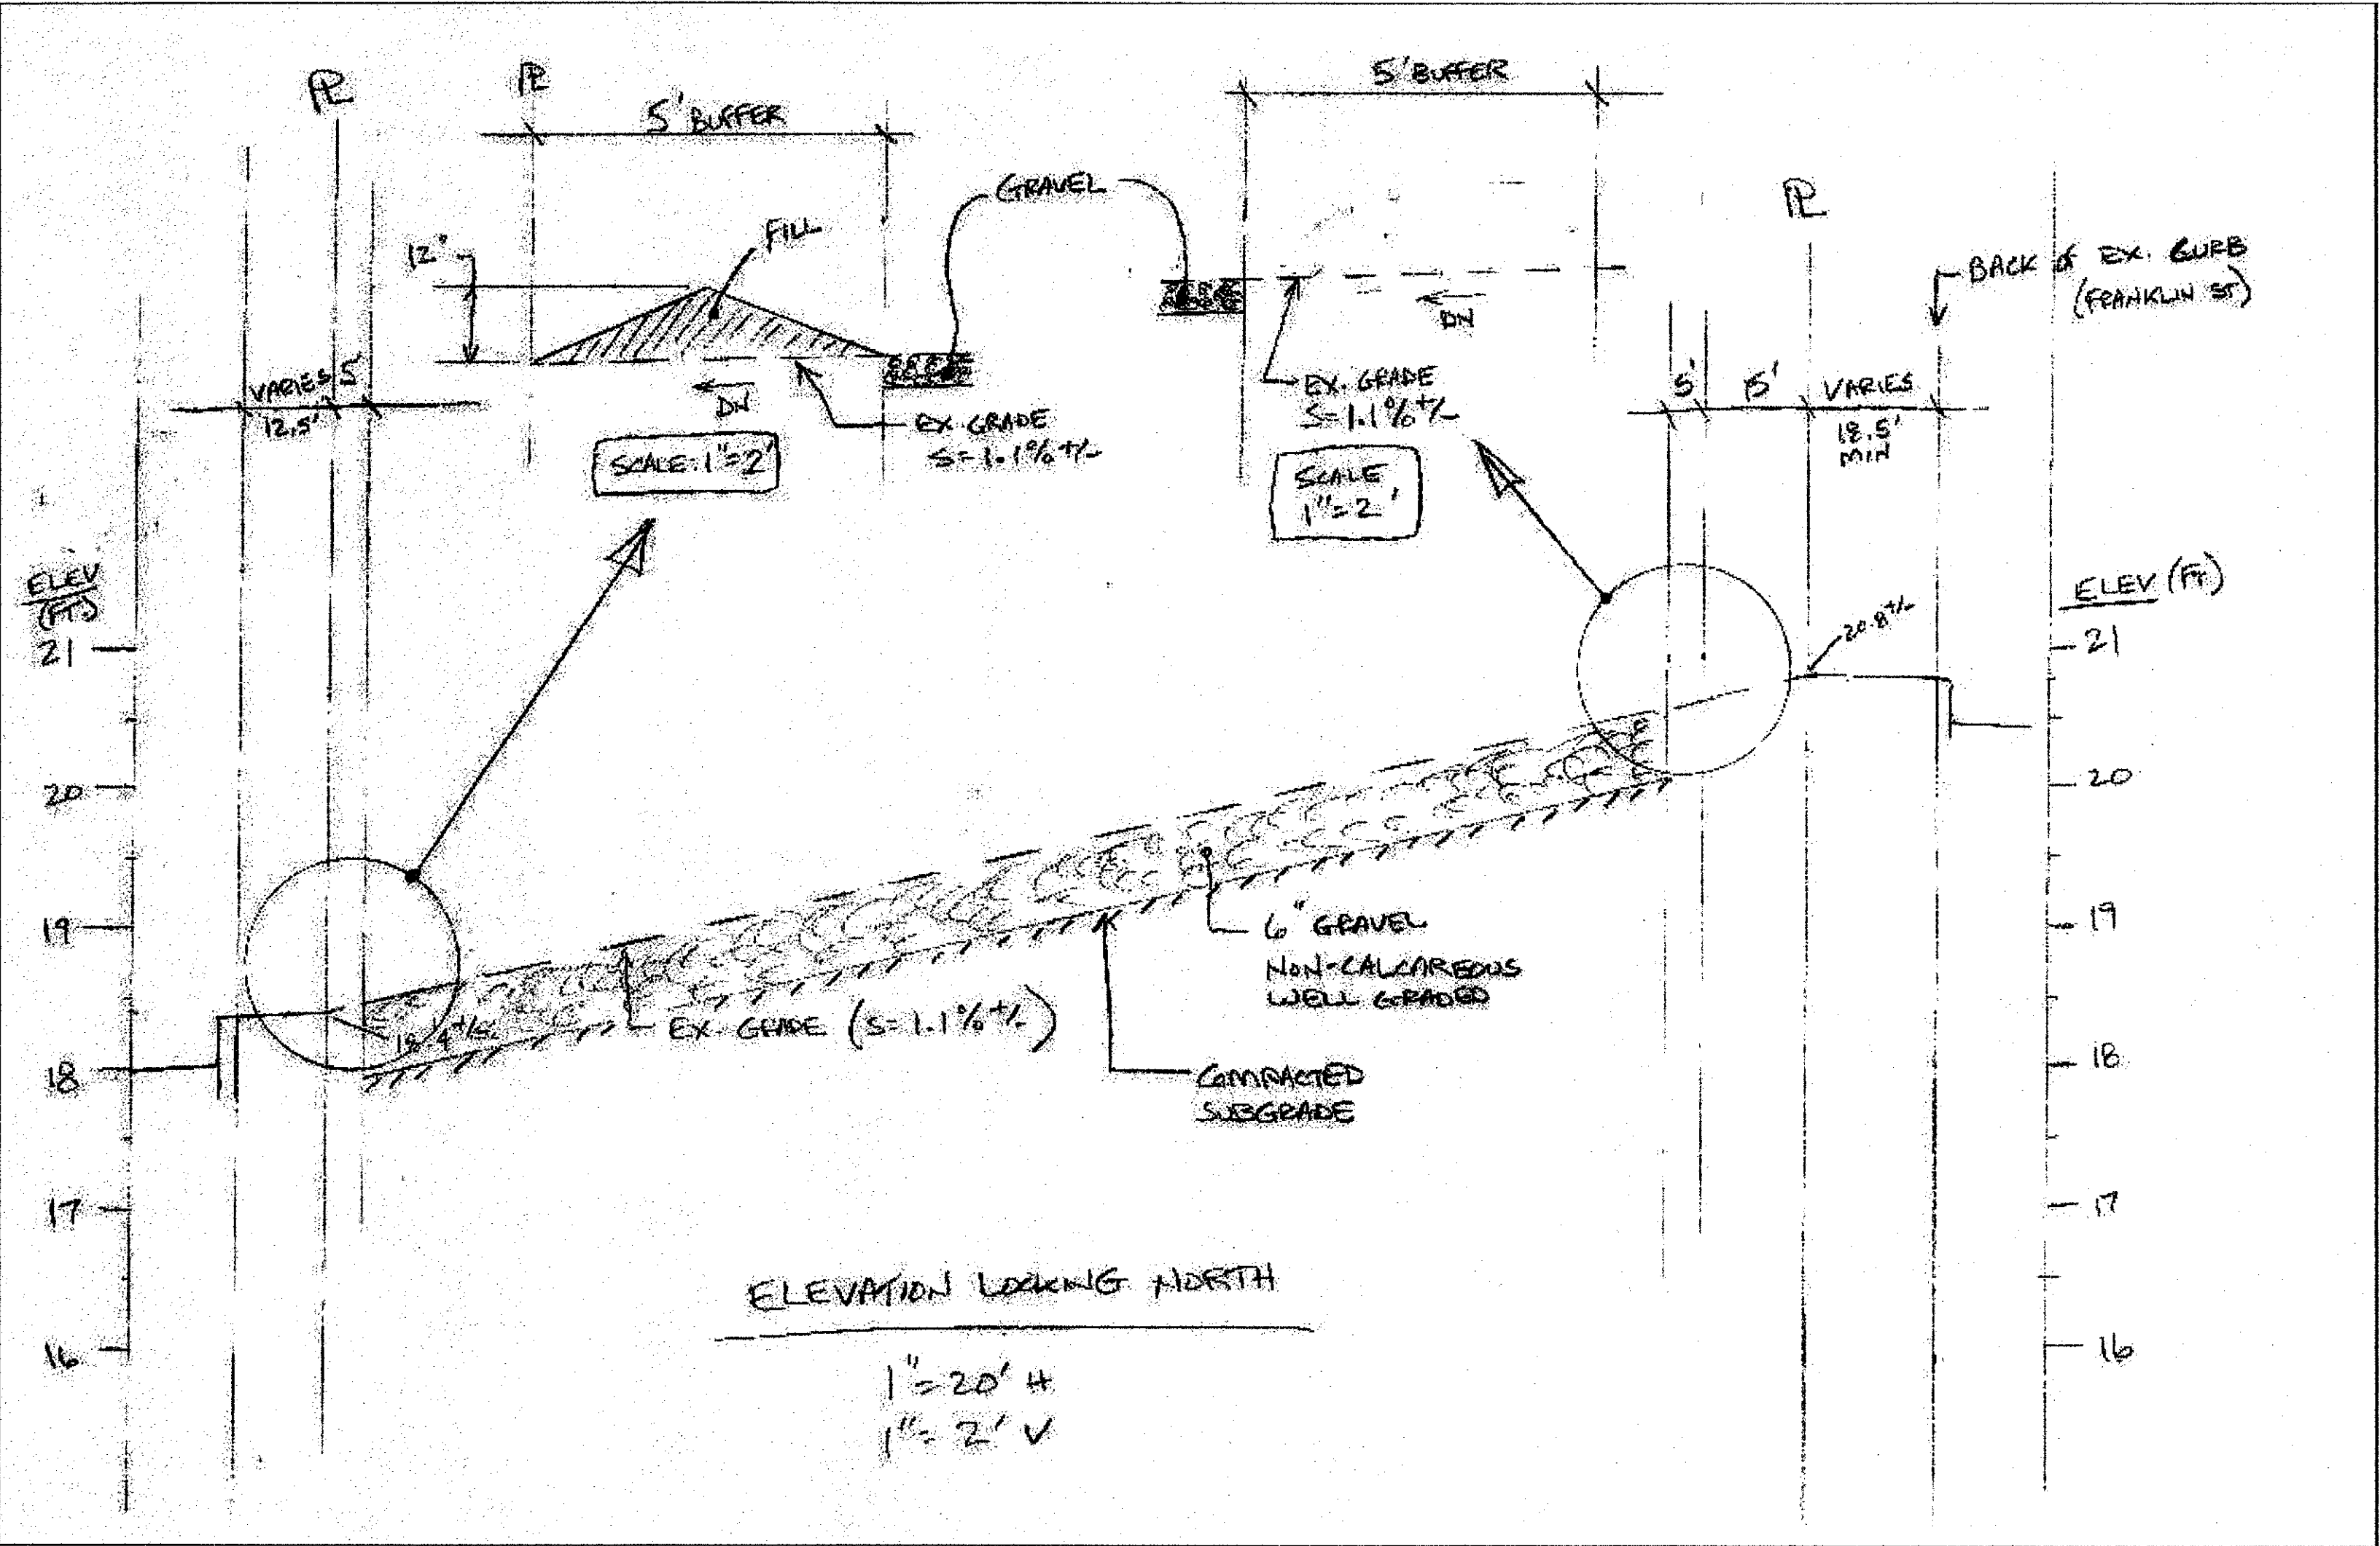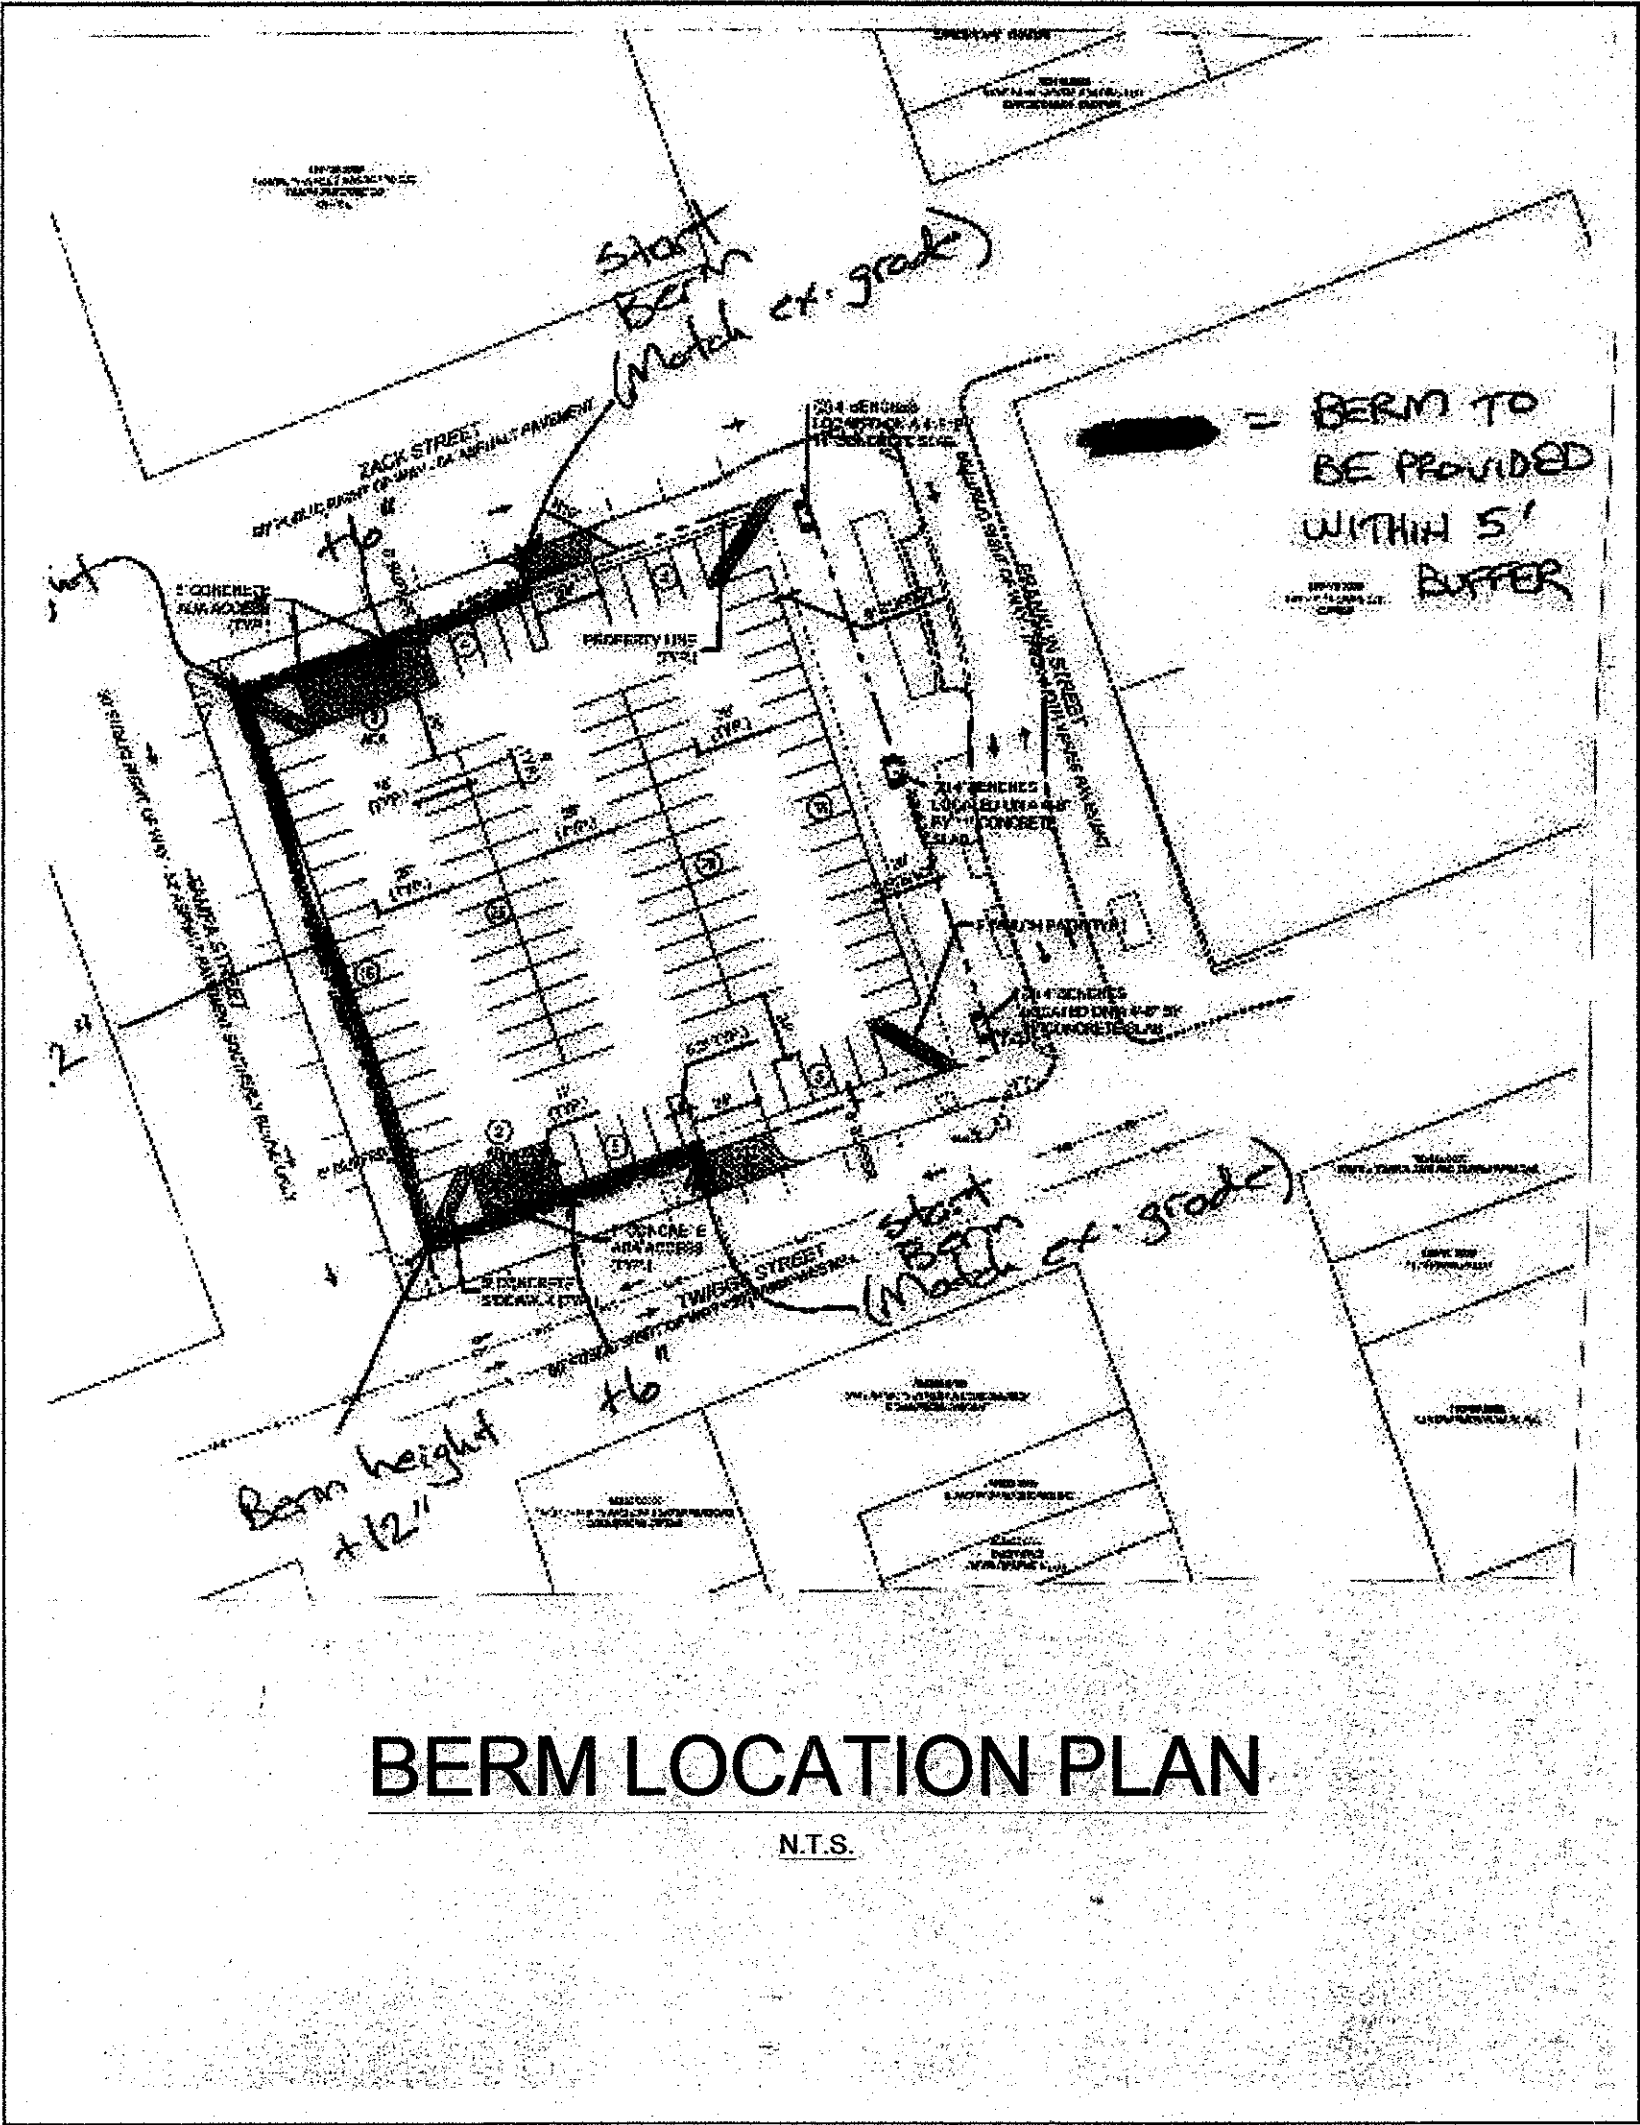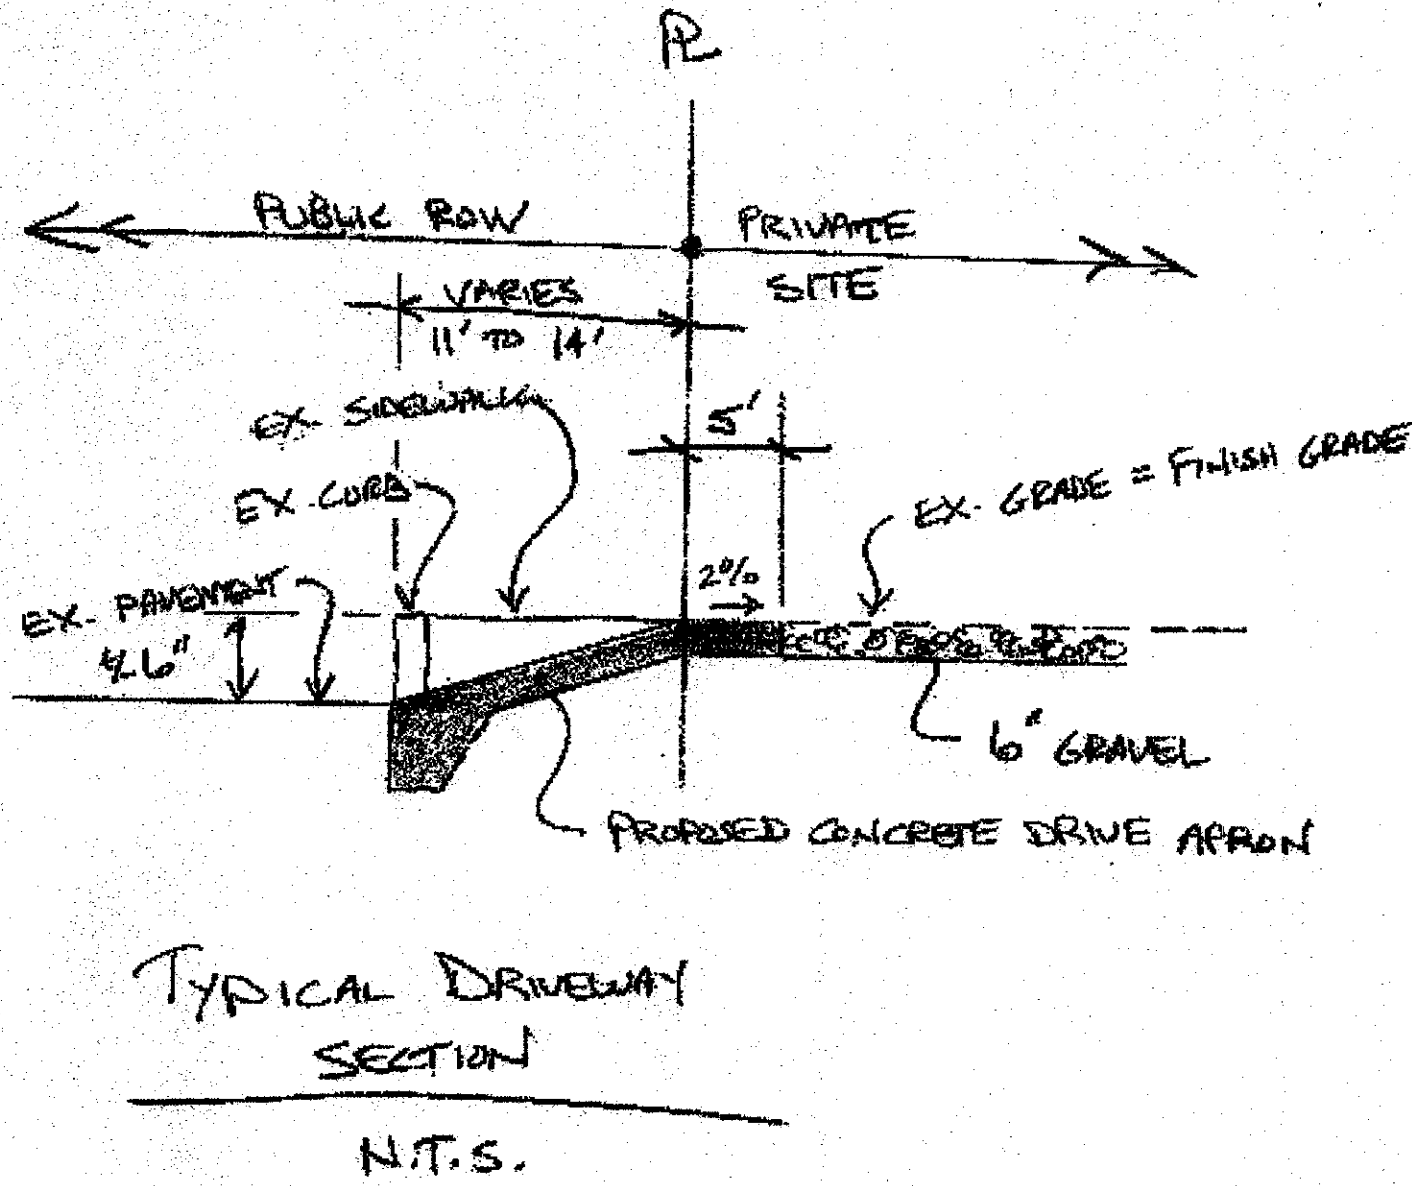

CASE NO. _____	DATE: _____
DATE _____	CITY COUNCIL CHAIRMAN _____
DATE _____	CITY CLERK _____
DATE _____	DEVELOPMENT COORDINATION MANAGER _____