


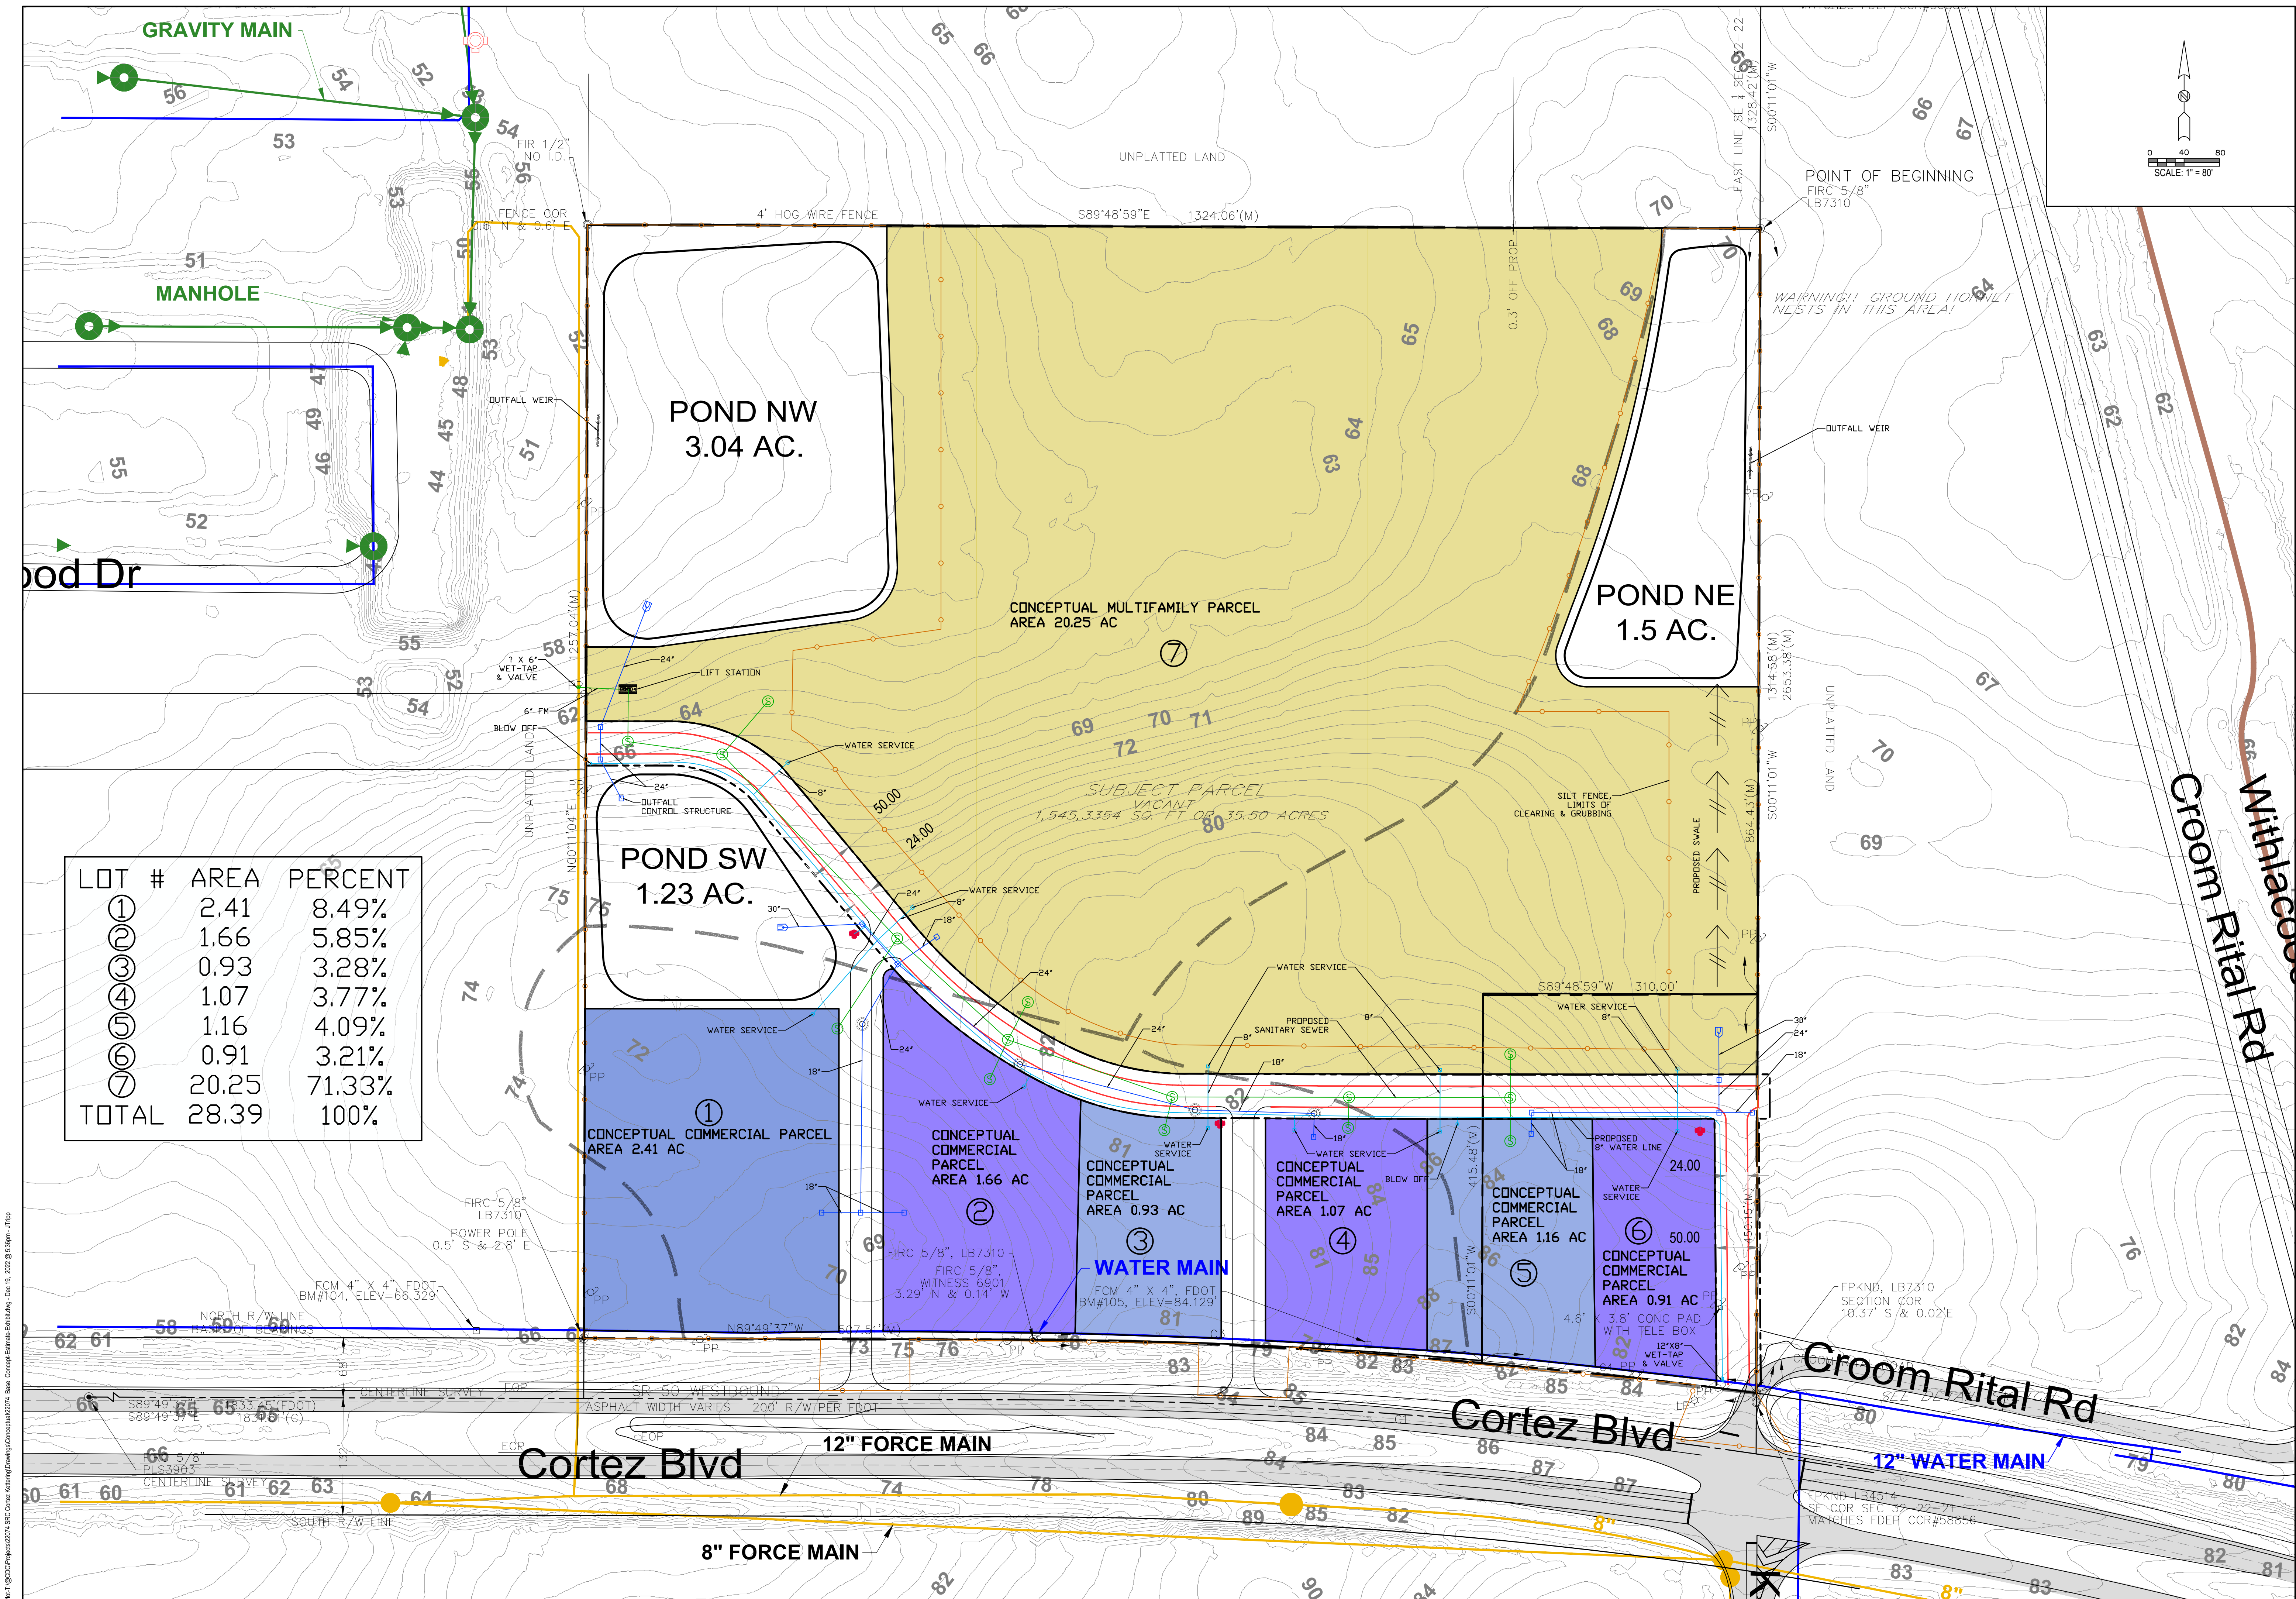

LOT #	AREA	PERCENT
①	2.41	8.49%
②	1.66	5.85%
③	0.93	3.28%
④	1.07	3.77%
⑤	1.16	4.09%
⑥	0.91	3.21%
⑦	20.25	71.33%
TOTAL	28.39	100%

COASTAL

DESIGN CONSULTANTS

PLANNING • ENGINEERING • CONSTRUCTION ADMINISTRATION

7026 LITTLE ROAD • NEW PORT RICHEY, FLORIDA 34654

727-849-8449 • FAX 727-849-8020

CORP 00009372

SRC CORTEZ KETTERING

HERNANDO COUNTY, FLORIDA

PAUL A. MANUEL, P.E.

PE NO. 51424

REVISION

REV. NO.

DATE

REUSE OF DOCUMENT

THIS DOCUMENT, CONCEPTS OF THE INCORPORATED IDEAS AND DESIGNS AS AN INSTRUMENT OF PROFESSIONAL SERVICE, IS THE PROPERTY OF COASTAL DESIGN CONSULTANTS AND IS NOT TO BE USED, IN WHOLE OR IN PART, FOR ANY OTHER PURPOSE WITHOUT THE WRITTEN AUTHORIZATION OF COASTAL DESIGN CONSULTANTS.

ISSUE DATE

12/16/2022

SHEET NAME

CONCEPTUAL EXHIBIT PLAN

SHEET NUMBER

C0.0

DRAWN BY:

MPC

JOB NO.:

22074