


WL PER RALPH 11/14/07

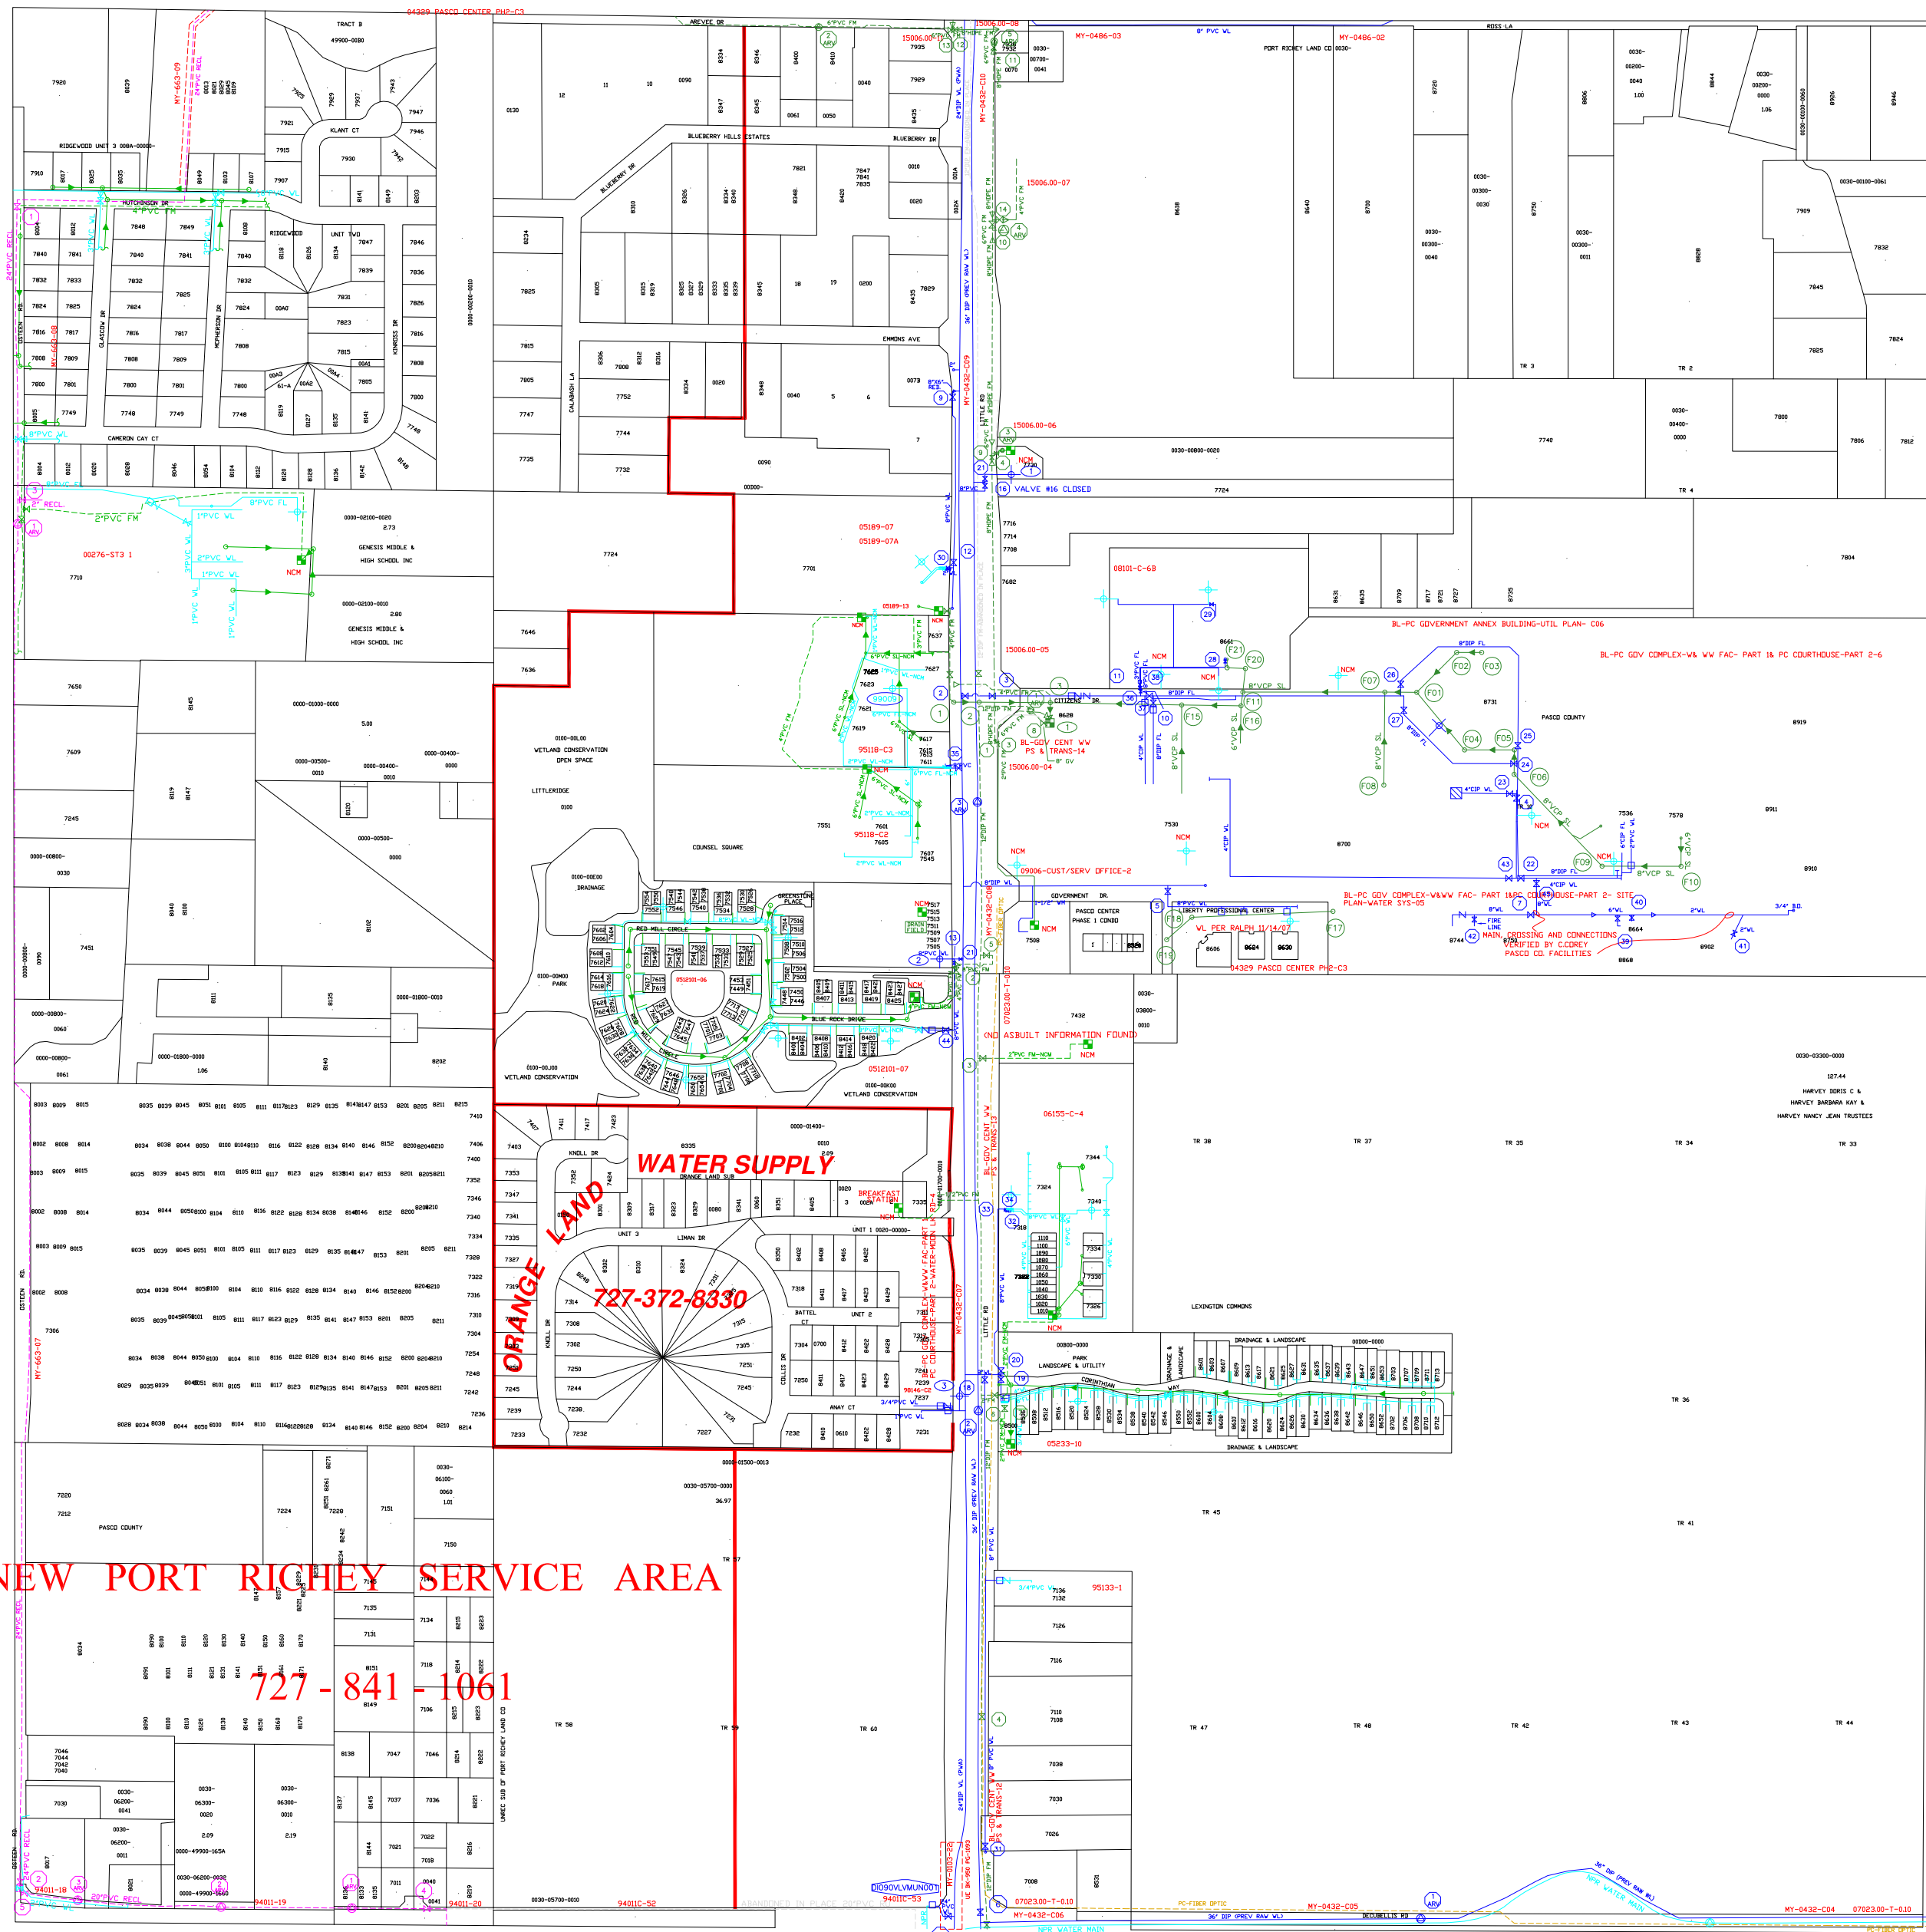

072

108

LEGEND

- WATER MAIN (WM)
- WELL
- FIRE HYDRANT
- FIRE HYDRANT NUMBER
- DOUBLE SERVICE WATER LATERAL
- SINGLE SERVICE LATERAL
- REDUCER
- GATE VALVE
- METER
- ABANDONED MAIN WM, SM, FM, RM
- PRIVATE UTILITY WATER MAIN
- PRIVATE UTILITY WATER MAIN
- P.S.R. = PRIVATE SITE RESTORATION
- N.C.M. = NOT COUNTY MAINTAINED
- SEWER GRAVITY MAIN (SM)
- FORCE MAIN (FM)
- SEWER MANHOLE
- SEWER MANHOLE NUMBER
- SEWER GRAVITY FLOW DIRECTION
- SEWER GRAVITY SERVICE LATERAL
- LIFT/PUMP STATION
- LIFT/PUMP STATION (LS/FS)
- PRIVATE UTILITY SERVICE AREA
- PRIVATE UTILITY SEWER GRAVITY MAIN
- PRIVATE UTILITY FORCE MAIN
- RECLAIMED (RM)
- DOUBLE RECLAIMED SERVICE LATERAL
- SINGLE RECLAIMED SERVICE LATERAL
- BACK FLOW PREVENTER OR CHECK VALVE
- BLOW-OFF OR CLEAN OUT
- AIR RELEASE VALVE
- AIR RELEASE VALVE NUMBER
- VALVE NUMBER
- PRIVATE UTILITY RECLAIMED MAIN
- NOTE: ALL SEWER GRAVITY MAIN, 8" UNLESS NOTED OTHERWISE.

PASCO COUNTY UTILITIES SYSTEM MAP CONTENTS

MY-0663-DEER PARK EMBASSY HILLS
MY-0432-MOON LAKE RAW WTM
MY-0486-ROSS LANE IMPROV
PCU-00276-GENESIS PREPARATORY SCHOOL
PCU-95118-HRS BUILDING
BL-GOVERNMENT CENTER
BL-PASCO COUNTY GOVERNMENT ANNEX BLDG
BL-PASCO COUNTY GOV COMPLEX
PCU-98146-WINDJAMMER
PCU-95133-JOWERS OFFICE
PCU-94011-MASSACHUSETTS 30 IN RECLAIMED
PCU-94011C-MASSACHUSETTS AVE PLAN PROFILE

Prepared by Pasco County Utilities Department

This map is provided for information purposes only, and is not intended to be a commitment that utilities services are available. This map is a sketch only, and should not be relied on for design purposes.

WATER ATLAS MAP
SEWER ATLAS MAP
RECLAIMED ATLAS MAP

ACAD FILE: MAP090.dwg	DRAWN BY: BB/XB/BB/PM/BB	DATE: 6/7/2023
SEC. 35	TWN. 25	RNG. 16

SCALE: 1" = 200' / 1" = 400'

090