


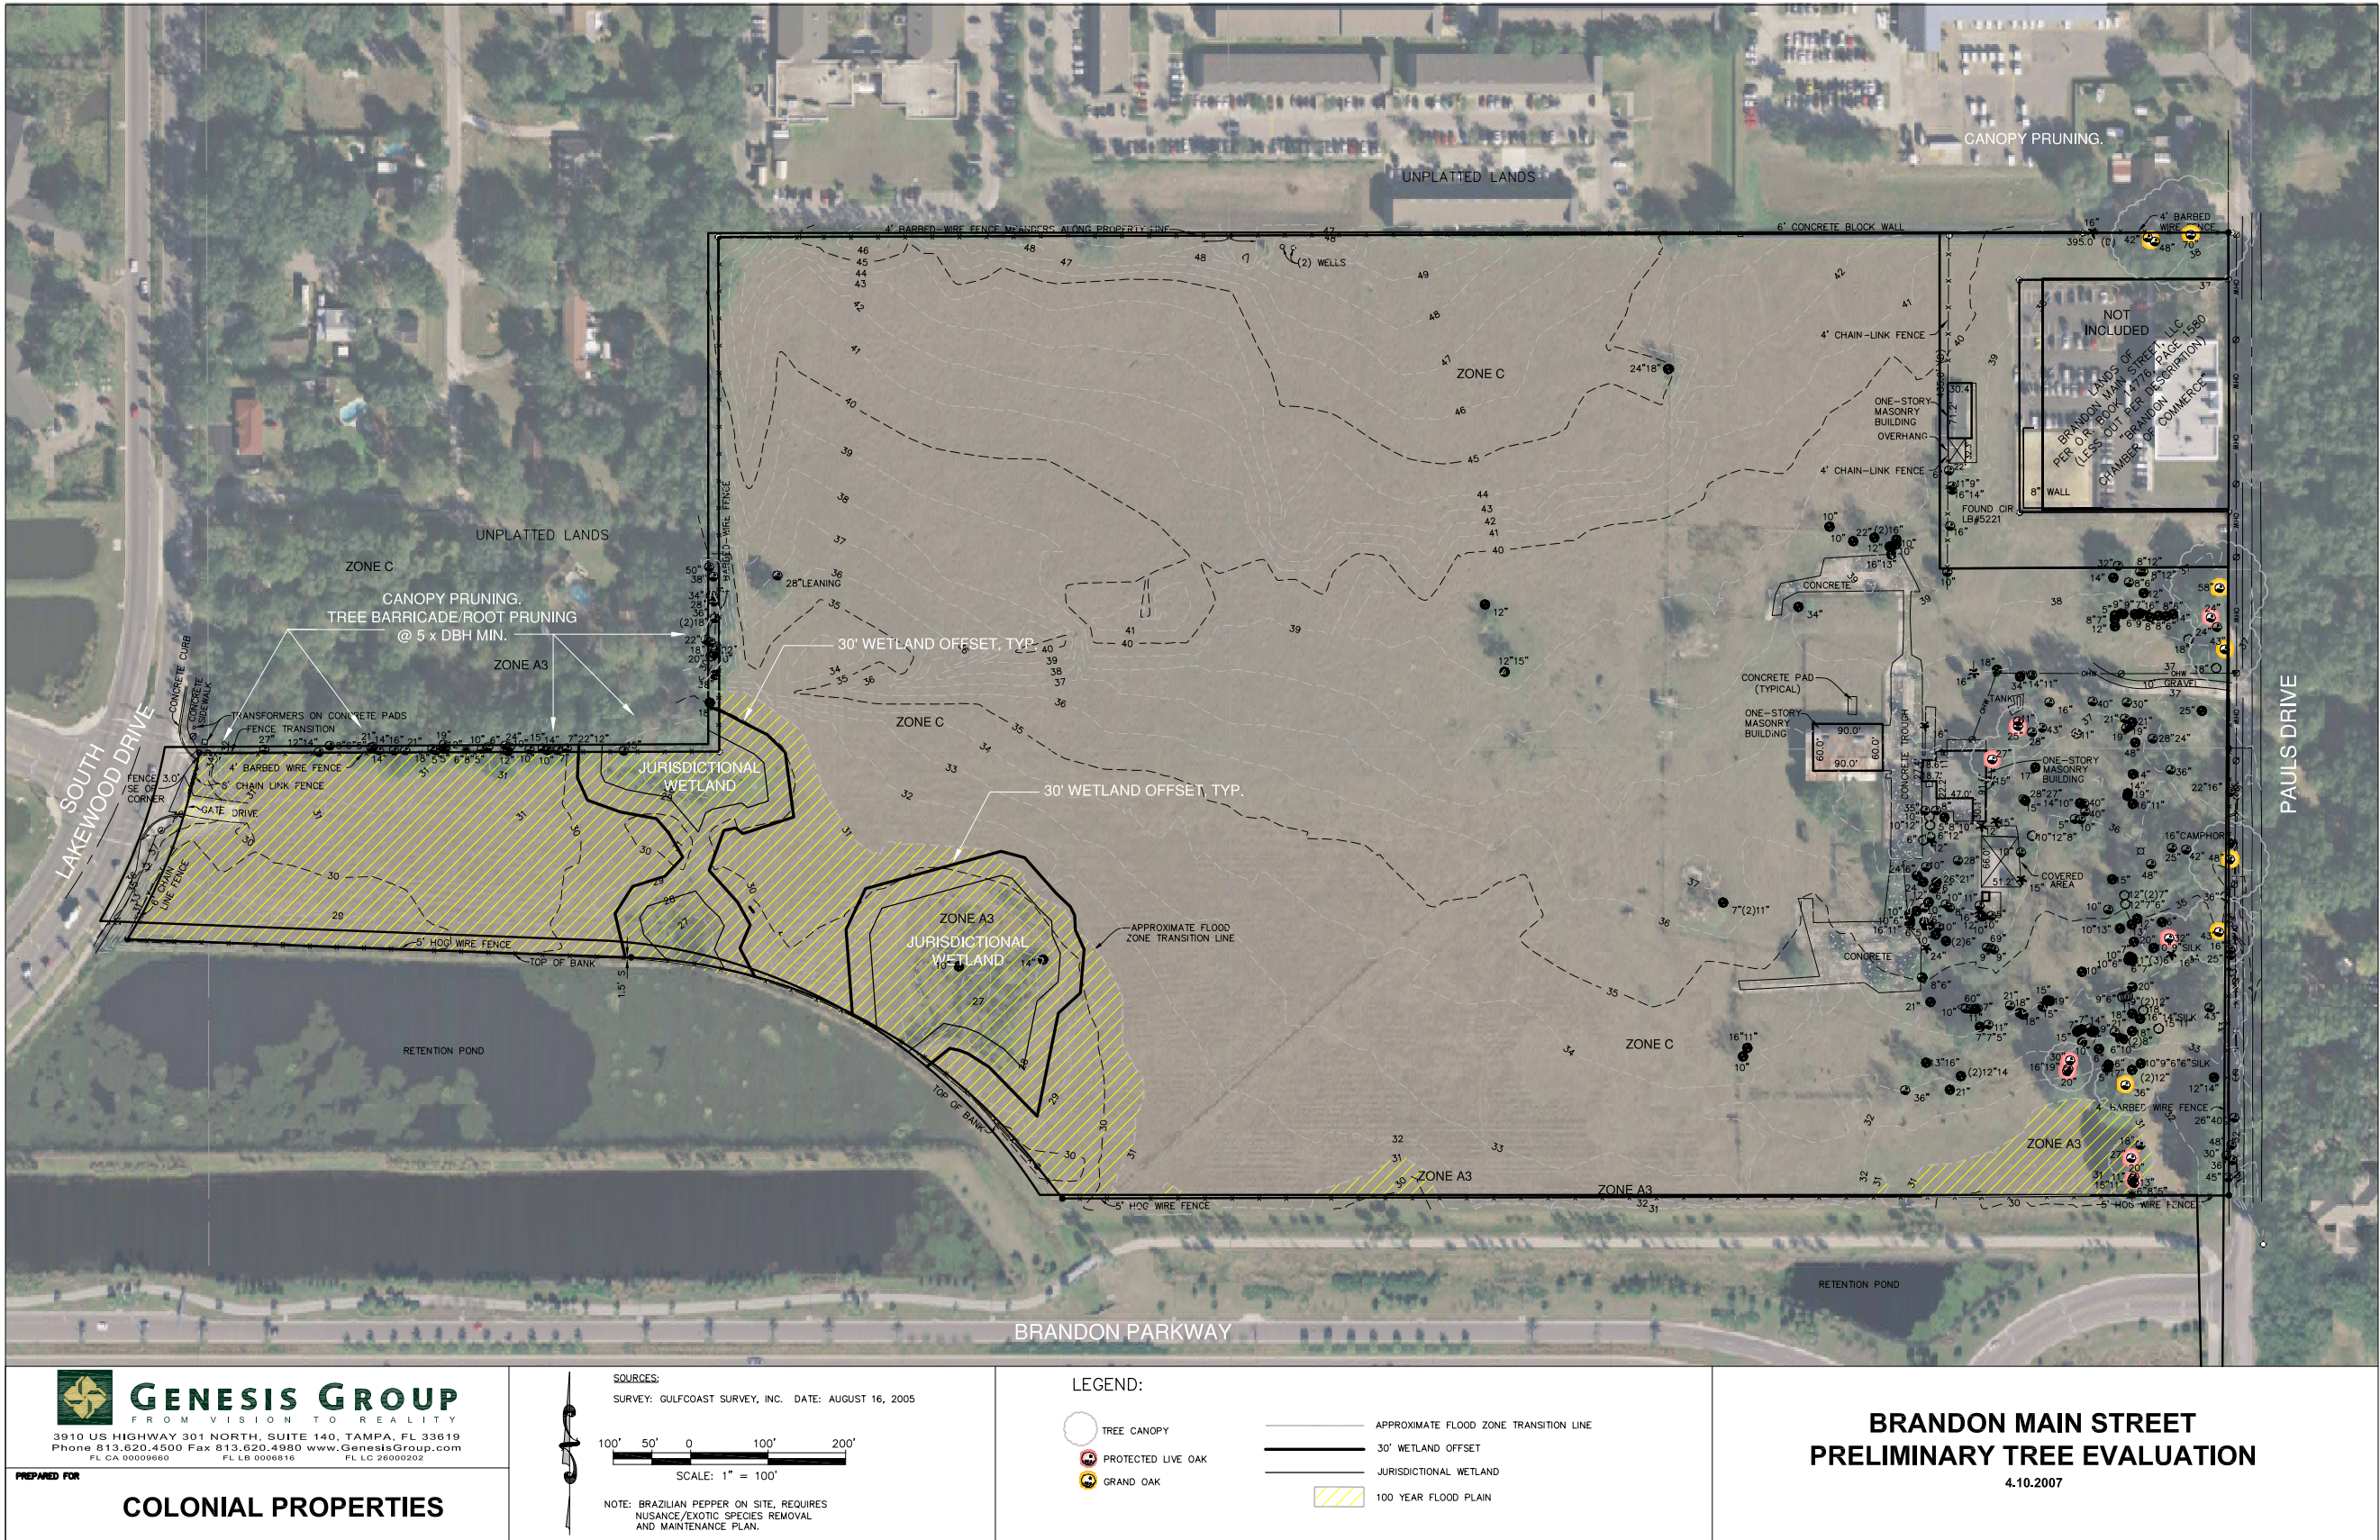

GENESIS GROUP
FROM VISION TO REALITY

3910 US HIGHWAY 301 NORTH, SUITE 140, TAMPA, FL 33619
Phone 813.620.4500 Fax 813.620.4960 www.GenesisGroup.com
FL CA 00009660 FL LB 0006816 FL LC 26000202

PREPARED FOR

COLONIAL PROPERTIES

SOURCES:

SURVEY: GULFCOAST SURVEY, INC. DATE: AUGUST 16, 2005

100' 50' 0 100' 200'
SCALE: 1" = 100'

NOTE: BRAZILIAN PEPPER ON SITE, REQUIRES
NUSANCE/EXOTIC SPECIES REMOVAL
AND MAINTENANCE PLAN.

LEGEND:



PROTECTED LIVE OAK



GRAND OAK

APPROXIMATE FLOOD ZONE TRANSITION LINE

30' WETLAND OFFSET

JURISDICTIONAL WETLAND

100 YEAR FLOOD PLAIN